



Third Design Group, P.C.
4007-C Knight Boulevard
Greensboro, NC 27407
Telephone: 336-216-5022
Fax: 336-216-5013
MC Accredited No. 0029
NC Engineering L.E. 01158




Security National Properties
2301 West Meadowview Road
Greensboro, North Carolina 27407

North Carolina Works
Career Center
for the
City of Greensboro, North Carolina

Rev.	Date	Revised/Issued
1		

FIRST
FLOOR PLAN

Drawn: OCTOBER 8, 2013
Checked: [Signature]
App. Number: 14-079
Sheet: A1.1

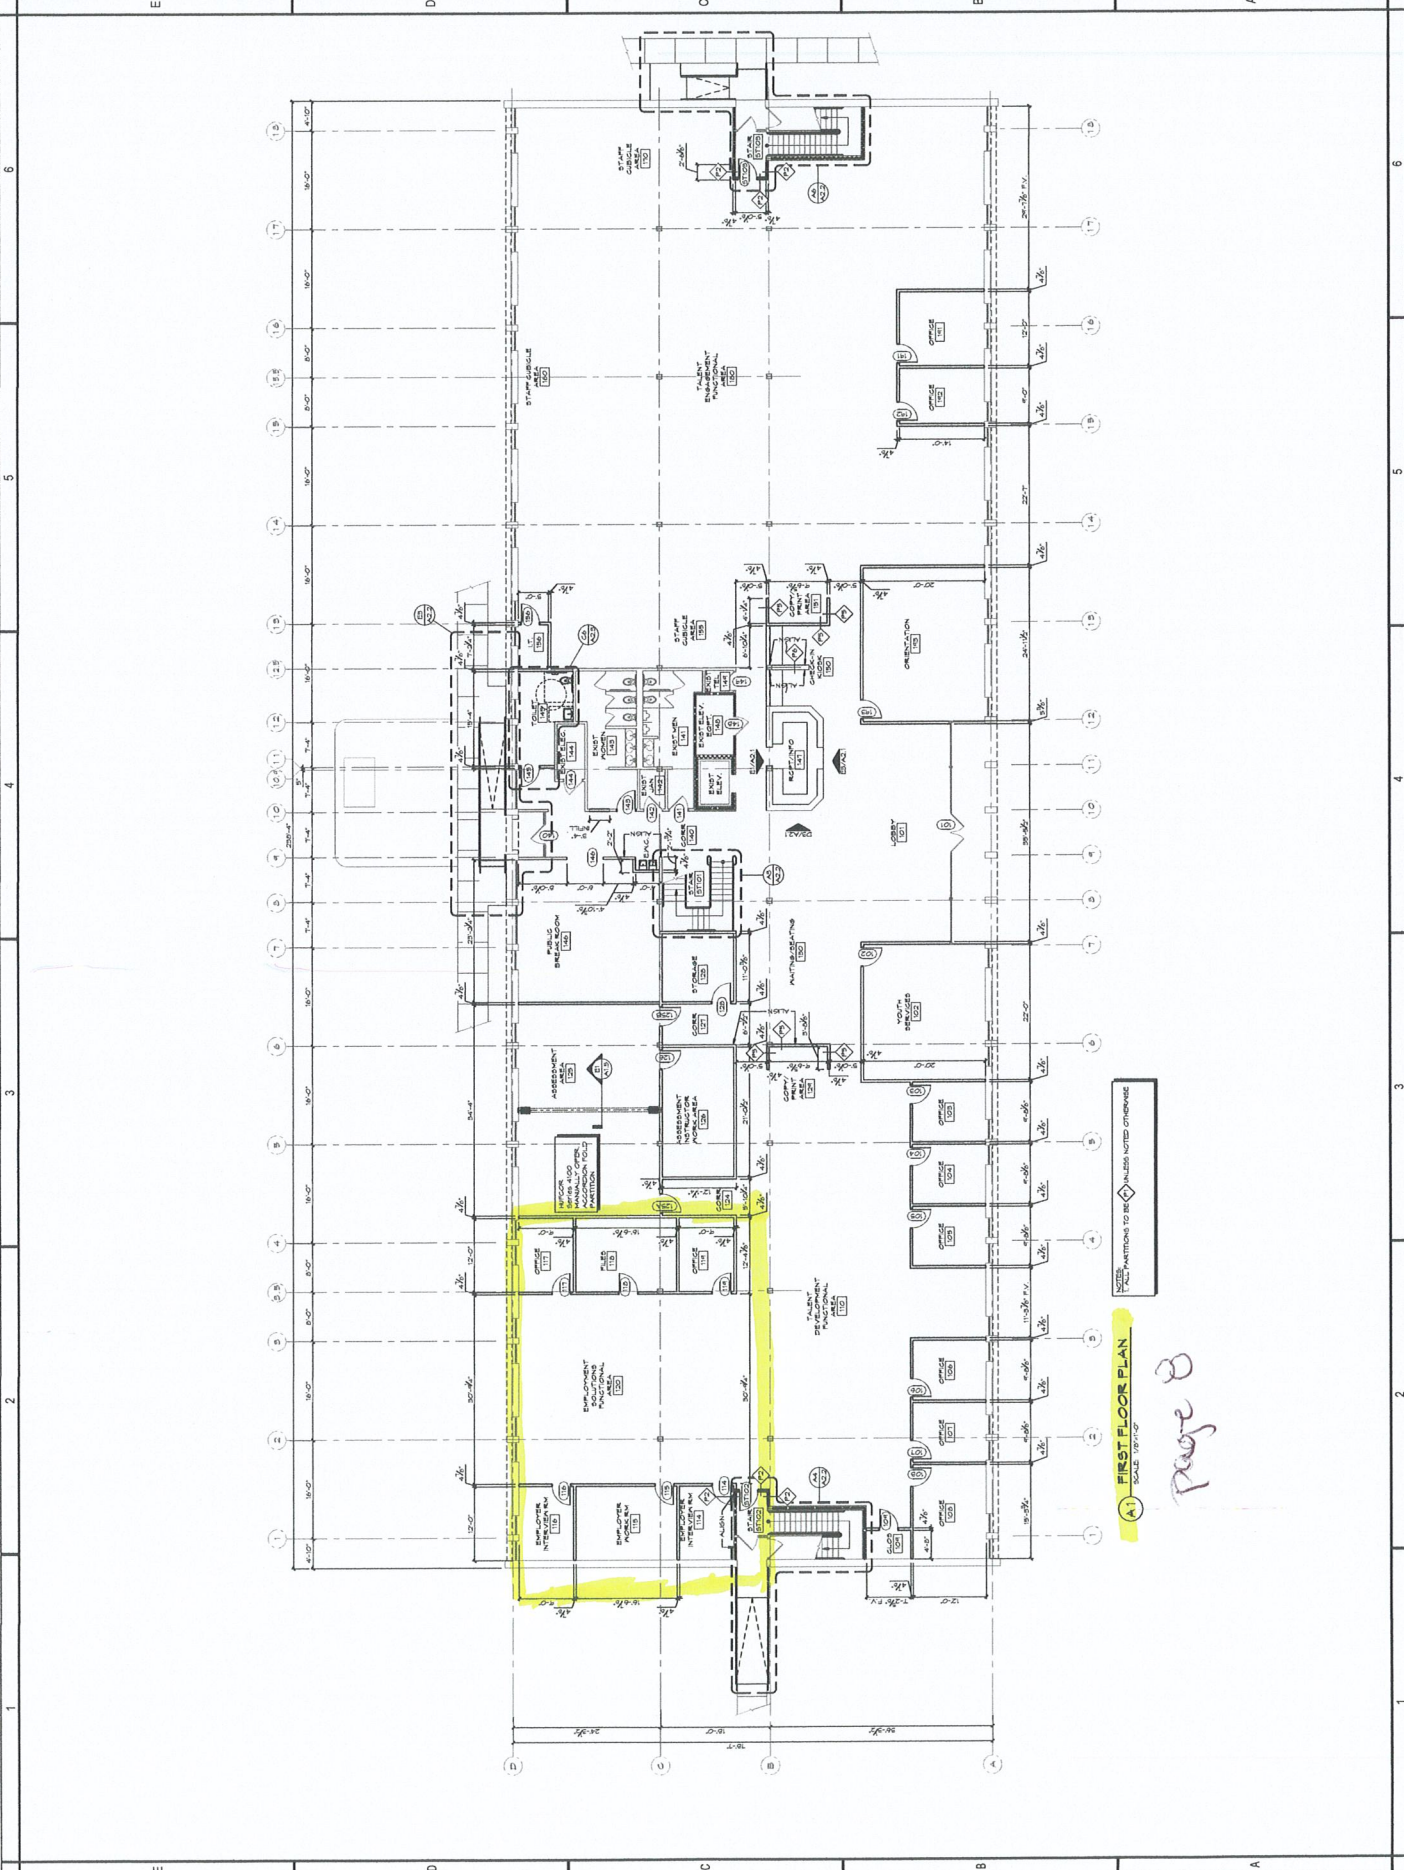

NOTES:
1. PARTITIONS TO BE AS NOTED OTHERWISE

A) FIRST FLOOR PLAN
SCALE 1/8"=1'-0"

Page 8



7744 Design Group, P.C.
4607-C Roger Boulevard
Greensboro, NC 27407
Phone: 336-733-8010
Fax: 336-733-8011
www.7744designgroup.com
NC Professional No. 01108




Security National Properties
2301 West Meadowview Road
Greensboro, North Carolina 27407

North Carolina Works
Career Center
for the
City of Greensboro, North Carolina

REVISIONS
NO. DATE DESCRIPTION
1 08/08/2014

SECOND FLOOR PLAN
DATE: OCTOBER 3, 2013
DRAWN: JES [CHECKED: JES]
DESIGNED: JES [CHECKED: JES]
SCALE: AS SHOWN

A1.2

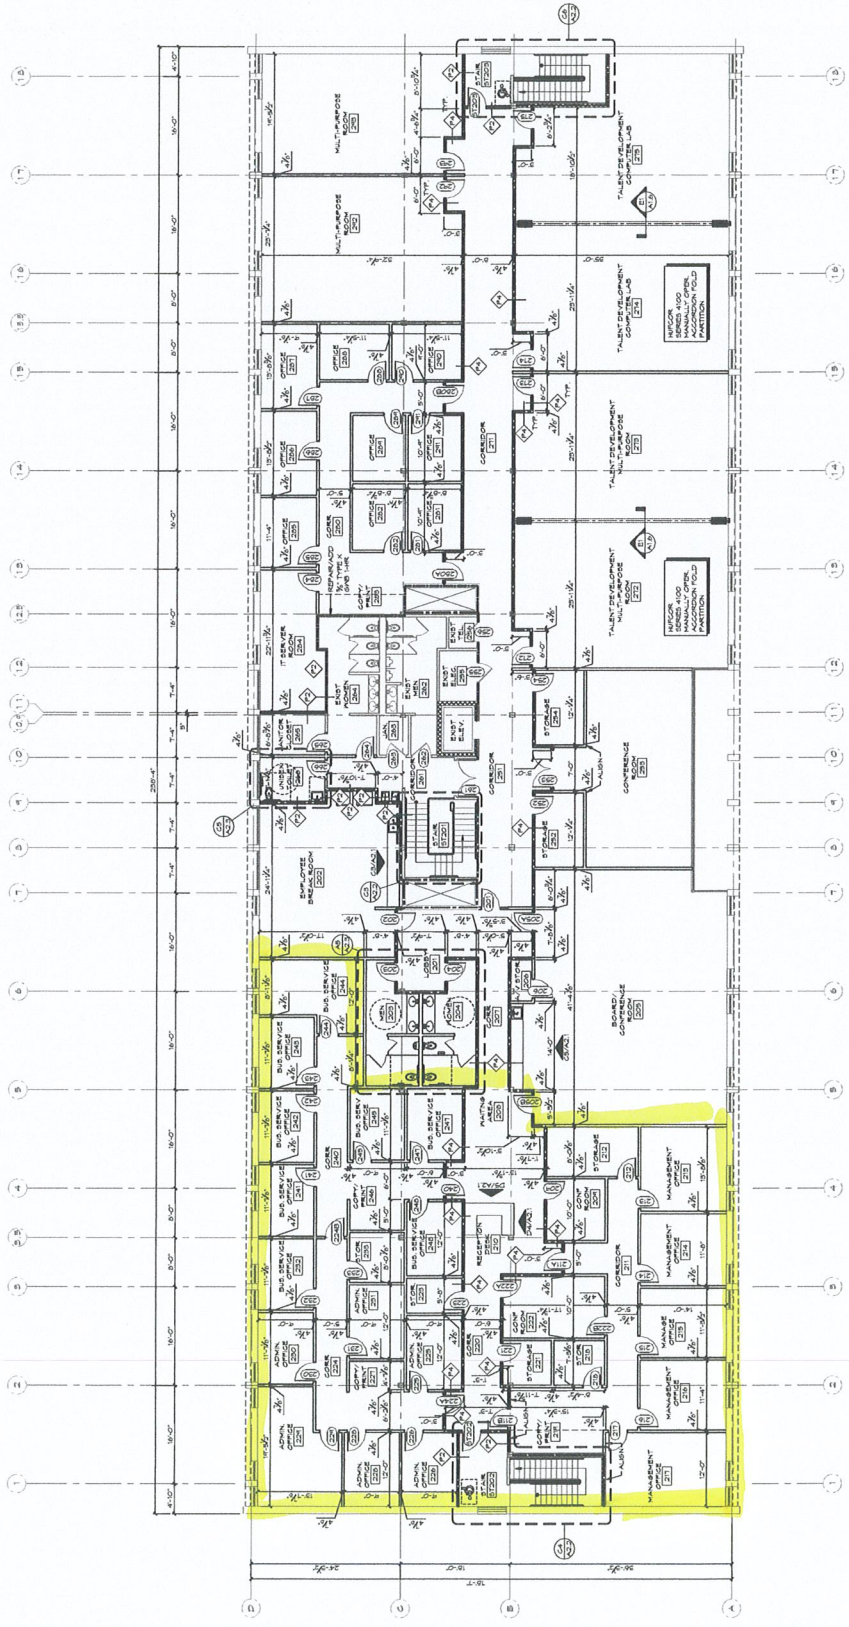

ALL PARTITIONS TO BE UNLESS NOTED OTHERWISE

A) SECOND FLOOR PLAN
SCALE: 1/8"=1'-0"

page 9