

JOINT RESOLUTION REFERENCE

PURSUANT TO N.C. GENERAL STATUTE 153A-18A ADOPTED BY AND RECORDED IN THE MINUTES OF THE COUNTY BOARD OF

FORSYTH COUNTY BOARD OF COMMISSIONERS MINUTES

BOARD OF COMMISSIONERS MINUTES

VICINITY MAP - NOT TO SCALE

STATE OF NORTH CAROLINA COUNTY OF FORSYTH

I,_____, REVIEW OFFICER OF FORSYTH
COUNTY, CERTIFY THAT THE MAP OR PLAT TO WHICH THIS
CERTIFICATION IS AFFIXED MEETS ALL STATUTORY REQUIREMENTS FOR RECORDING.

REVIEW OFFICER DATE STATE OF NORTH CAROLINA COUNTY OF GUILFORD

I, REVIEW OFFICER OF GUILFORD
COUNTY, CERTIFY THAT THE MAP OR PLAT TO WHICH THIS
CERTIFICATION IS AFEIVED MEETED. CERTIFICATION IS AFFIXED MEETS ALL STATUTORY REQUIREMENTS FOR RECORDING.

REVIEW OFFICER DATE

I, <u>DAVID J. FERRARO</u>, CERTIFY THAT THIS PLAT WAS DRAWN UNDER MY SUPERVISION FROM AN ACTUAL SURVEY MADE UNDER MY SUPERVISION (DEED DESCRIPTION RECORDED IN BOOK <u>N/A</u>, PAGE <u>N/A</u>, ETC.) (OTHER); THAT THE BOUNDARIES NOT SURVEYED ARE CLEARLY INDICATED AS DRAWN FROM INFORMATION FOUND IN BOOK N/A, PAGE N/A; THAT THE RATIO OF PRECISION OR POSITIONAL ACCURACY AS CALCULATED IS 1:10,000; THAT THIS PLAT WAS PREPARED IN ACCORDANCE WITH G.S. 47-30 AS AMENDED. WITNESS MY ORIGINAL SIGNATURE, LICENSE NUMBER AND SEAL THIS __ DAY OF JUNE, A.D. 2024.

> DAVID J. FERRARO P.L.S. 5339 DATE LICENSE NUMBER 5339



I, <u>DAVID J. FERRARO</u> CERTIFY THAT THIS PLAT WAS DRAWN UNDER MY SUPERVISION FROM AN ACTUAL SURVEY PERFORMED UNDER MY SUPERVISION, AND WAS REQUESTED BY FORSYTH AND GUILFORD COUNTIES UNDER THE RULES OF NORTH CAROLINA GENERAL STATUE 153-18(A): THAT THE RATIO OF PRECISION AS CALCULATED IS 1: 10,000 THAT THE GLOBAL POSITIONING SYSTEM (GPS) SURVEY AND THE FOLLOWING INFORMATION WAS USED TO PERFORM THE GPS (GNSS IF DUAL CONSTELLATIONS ARE USED) SURVEY:

CLASS OF SURVEY: <u>URBAN LAND SURVEY (CLASS A)</u>
POSITIONAL ACCURACY: <u>0.07' AT 0.95% CONFIDENCE LEVEL.</u>
TYPE OF GPS FIELD PROCEDURE: <u>REAL TIME KINEMATIC NETWORK</u> DATES OF SURVEY: MAY-JUNE 2024 DATUM/EPOCH: NORTH AMERICAN DATUM OF 1983(2011)

PUBLISHED/FIXED-CONTROL USE: NC REAL-TIME NETWORK, MACY (AH6004), SKEET (P.I.D.AH6008), COMBINED GRID FACTOR(S): SEE DETAILS

UNITS: <u>US SURVEY FEET</u>
THAT THIS PLAT WAS PREPARED IN ACCORDANCE WITH G.S. 47-30 AS AMENDED THAT THIS PLAT MEETS THE REQUIREMENT OF G.S. 47-30 SECTION F-11-C-3-THAT THE SURVEY IS A CONTROL SURVEY. FOR THE PURPOSES OF THIS SUBSECTION, A "CONTROL SURVEY" IS A SURVEY THAT PROVIDES HORIZONTAL OR VERTICAL POSITION DATA FOR SUPPORT OR CONTROL OF OTHER SURVEYS OR FOR MAPPING. A CONTROL SURVEY, BY ITSELF, CANNOT BE USED TO DEFINE OR CONVEY RIGHTS OR OWNERSHIP.

WITNESS MY ORIGINAL SIGNATURE AND SEAL THIS ___ DAY OF JUNE 2024.


DAVID J, FERRARO P.L.S. 5339 DATE

SEAL ON MYLAR

1. ALL DISTANCES SHOWN ARE GRID DISTANCES AND ARE IN U.S. SURVEY FEET AND DECIMALS THEREOF, UNLESS OTHERWISE NOTED.

- 2. THIS SURVEY IS BASED ON A PREVIOUS COUNTY BOUNDARY SURVEY RESOLUTIONS FROM 1960 WITH REVISIONS IN 1964. THOSE RESOLUTIONS WERE UNDER THE RULES OF NORTH CAROLINA GENERAL STATUE 193-11. AFTER 1973 COUNTY BOUNDARY RESURVEYS WENT UNDER THE RULES OF NORTH CAROLINA STATUE 153-18.
- 3. ALL COORDINATES SHOWN ARE NORTH CAROLINA (N.C.) STATE PLANE COORDINATES AS BASED ON THE NORTH AMERICAN DATUM OF 1983(2011) AND ARE IN U.S. SURVEY FEET, UNLESS OTHERWISE NOTED
- 4. THIS COUNTY BOUNDARY SURVEY WAS PERFORMED UNDER THE RULES OF NORTH CAROLINA STATUE 153-18(A) AT THE REQUEST OF FORSYTH AND GUILFORD COUNTY AS STATED IN RESOLUTIONS SIGNED BY THE BOARD OF COMMISSIONERS OF FORSYTH COUNTY ON FEBRUARY 1, 2024. AND BY THE BOARD OF COMMISSIONERS OF GUILFORD COUNTY ON FEBRUARY 15, 2024.
- 5. THIS SURVEY WAS PERFORMED WITH THE USE OF GLOBAL NAVIGATIONAL SATELLITE SYSTEM (GNSS) EQUIPMENT. THE BEARINGS AND DISTANCES WERE ESTABLISHED BY INVERSE BETWEEN THE COORDINATES AS SURVEYED BY THE AFOREMENTIONED EQUIPMENT.
- 6. THIS SURVEY DOES NOT ESTABLISH THE NORTHERN TERMINUS OF FORSYTH OR
- 7. TOTAL DISTANCE OF BOUNDARY LINE SURVEYED: 90,396.02 FEET OR 17.1 MILES.

FORSYTH-GUILFORD		COUNTY LINE POINT LIST			
MONUMENT IDENTIFIER	NORTHING (N)(sft)	EASTING (E)(sft)	CGF	DESCRIPTION	
MON. 1	824,380.35	1,691,448.03		NGS PID FZ1419	
MON. 2	830,212.34	1,691,665.27	0.99992424	EIP IN CONCRETE	
MON. 3	834,750.29	1,691,835.11	0.99992731	EIP IN CONCRETE	
MON. 4	836,419.65	1,691,897.26	0.99992767	EIP IN CONCRETE	
MON. 5	846,162.36	1,692,260.02	0.99993485	EIP IN CONCRETE	
MON. 6	858,720.13	1,692,727.27	0.99994354	EIP IN CONCRETE	
MON. 7	858,980.74	1,692,736.85	0.99998355	EIP IN CONCRETE	
MON. 8	860,236.92	1,692,781.33	0.99998445	EIP IN CONCRETE	
MON. 9	869,293.05	1,693,120.83	0.99999105	EIP IN CONCRETE	
MON. 10	875,036.84	1,693,335.58	0.99999534	EIP IN CONCRETE	
MON. 11	878,580.92	1,693,467.59	0.9999435	EIP IN CONCRETE	
MON. 12	909,060.46	1,694,608.56	0.99998411	EIP IN CONCRETE	
MON. 13	913,167.86	1,694,765.01	0.99999014	NAIL AT BASE OF EIP IN CONC.	
MON. 14	913,230.94	1,694,767.40	0.99999003	NAIL AT BASE OF EIP IN CONC.	
MON. 15	914,626.63	1,694,819.95	.95 0.99999685 BEECH TR		

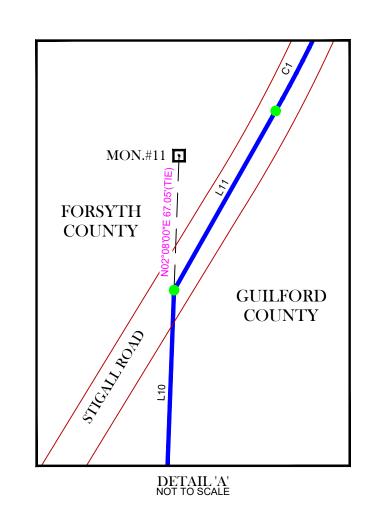

LEGEND

RESURVEY OF THE FORSYTH-GUILFORD COUNTY BOUNDARY LINE NCGS/DOT COUNTY LINE SHAPEFILE **GUILFORD COUNTY GIS PARCEL LINES**


FORSYTH COUNTY GIS PARCEL LINES NORTH CAROLINA GEODETIC SURVEY NATIONAL GEODETIC SURVEY NORTH AMERICAN DATUM EXISTING IRON PIPE US SURVEY FOOT PERMANENT IDENTIFIER NGS MONUMENTS

EIP IN CONCRETE


CALCULATED POINT

TREE STUMP

PRELIMINARY MAP **EXHIBITION AND REVIEW PURPOSES ONLY**

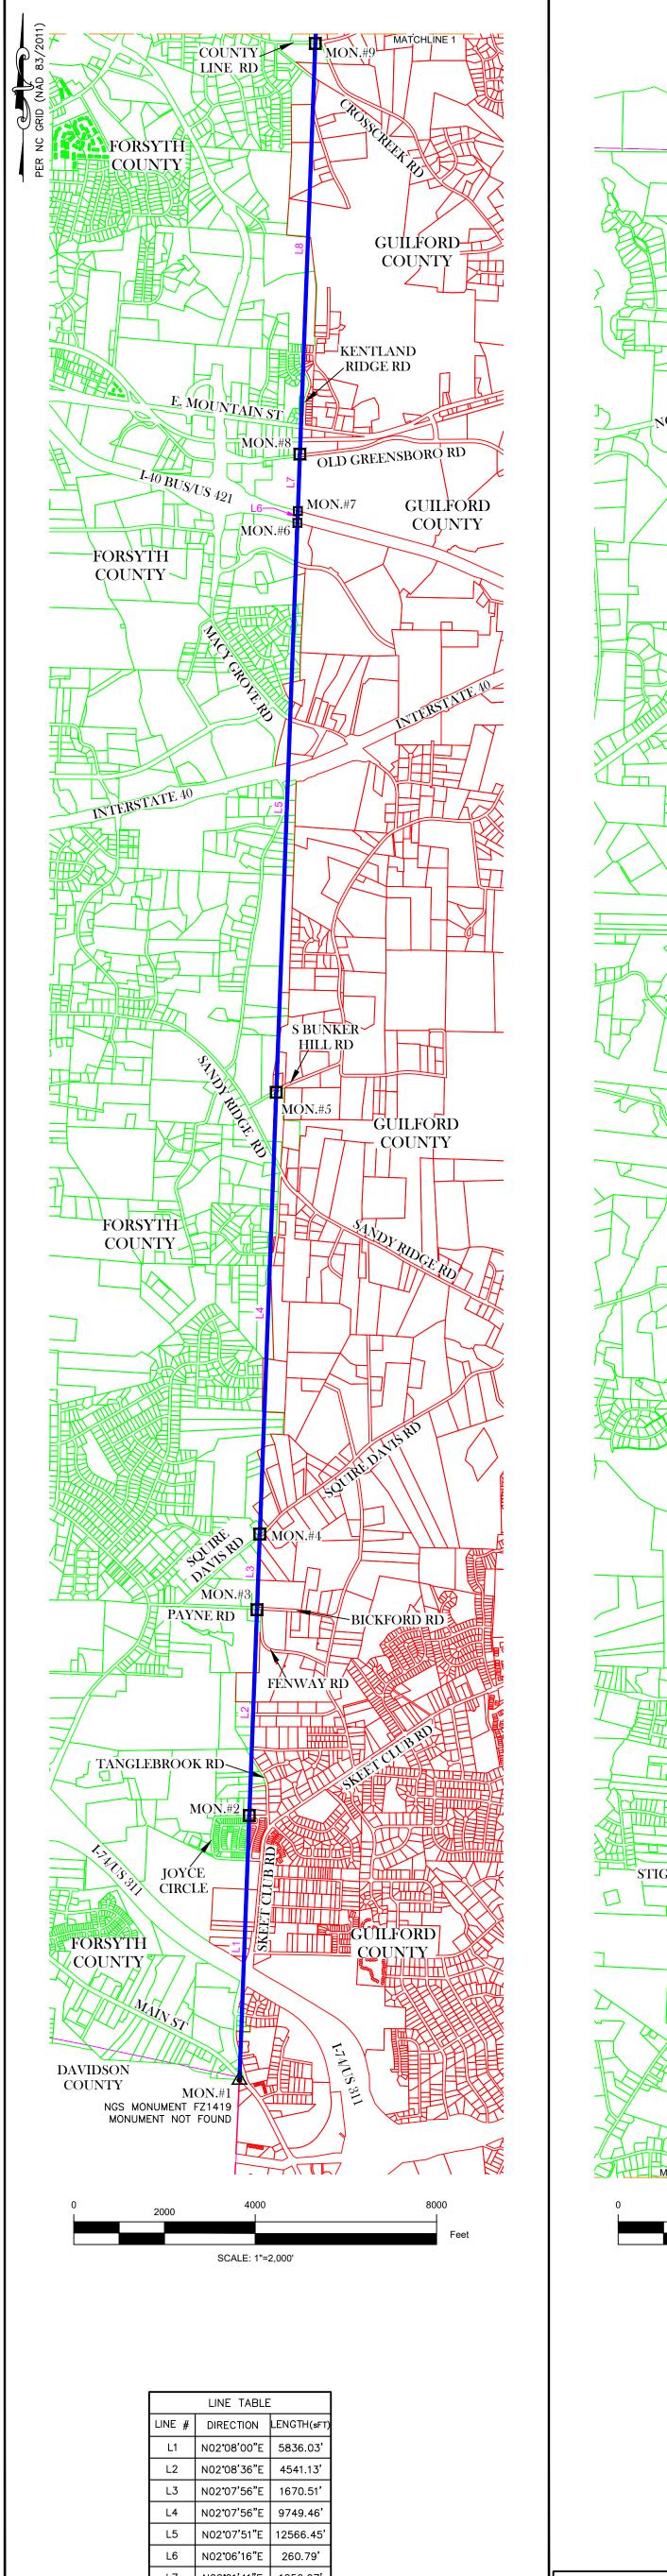

LINE TABLE						
LINE #	DIRECTION	LENGTH(sFT)				
L1	N02°08'00"E	5836.03'				
L2	N02°08'36"E	4541.13				
L3	N02°07'56"E	1670.51'				
L4	N02°07'56"E	9749.46				
L5	N02°07'51"E	12566.45				
L6	N02°06'16"E	260.79				
L7	N02°01'41"E	1256.97				
L8	N02°08'49"E	9062.49				

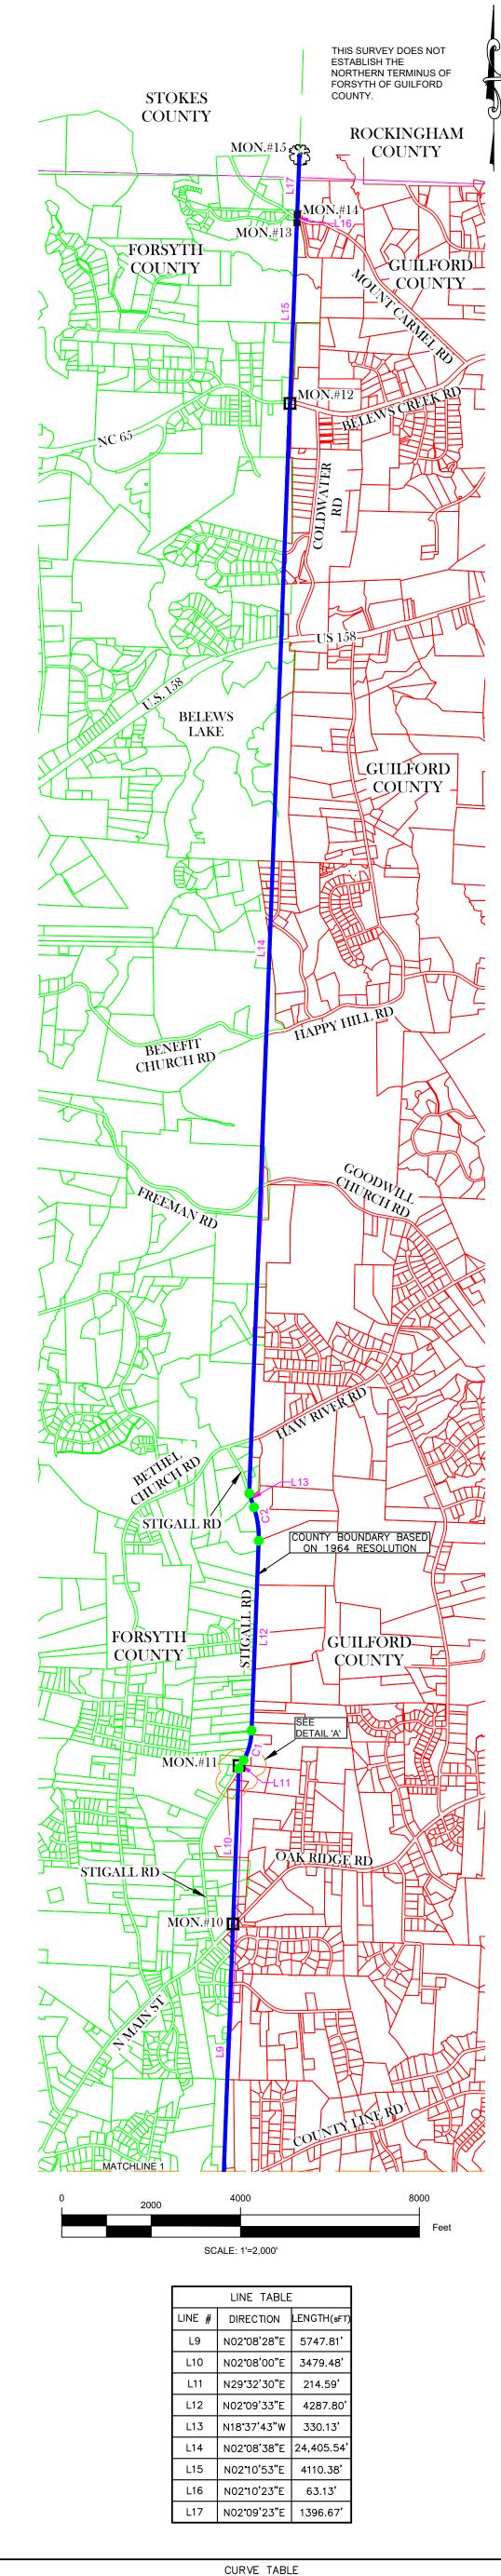

PRELIMINARY MAP

EXHIBITION AND REVIEW PURPOSES ONLY

CURVE TABLE									
CURVE#	DELTA	RADIUS (sFT)	LENGTH (sFT)	TANGENT (sFT)	CHORD BEARING	CHORD DISTANCE (sFT)			
C1	27°22'57"	1370.00'	654.74'	333.75'	N15°51'02"E	648.53'			
C2	20°47'17"	2100.00'	761.92'	385.19'	N08°14'05"W	757.75'			

NORTH CAROLINA GEODETIC SURVEY
Department of Public Safety
Division of Emergency Management



200 PARK OFFICES DR., SUITE 100, DURHAM, NORTH CAROLINA 27709 (919) 733-3836

FORSYTH COUNTY AND GUILFORD COUNTY BOUNDARY LINE

PRELIMINARY PLAT OF THE RESURVEY OF THE

STATE OF NORTH CAROLINA DRAWN BY: DJF CHECK BY: GWT SCALE: 1'=2,000' DATE: 7/16/2024 REV DATE:

SHEET <u>1</u> OF <u>1</u>