
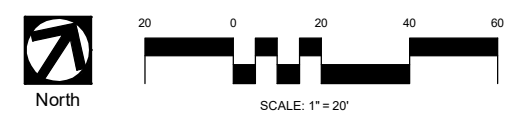
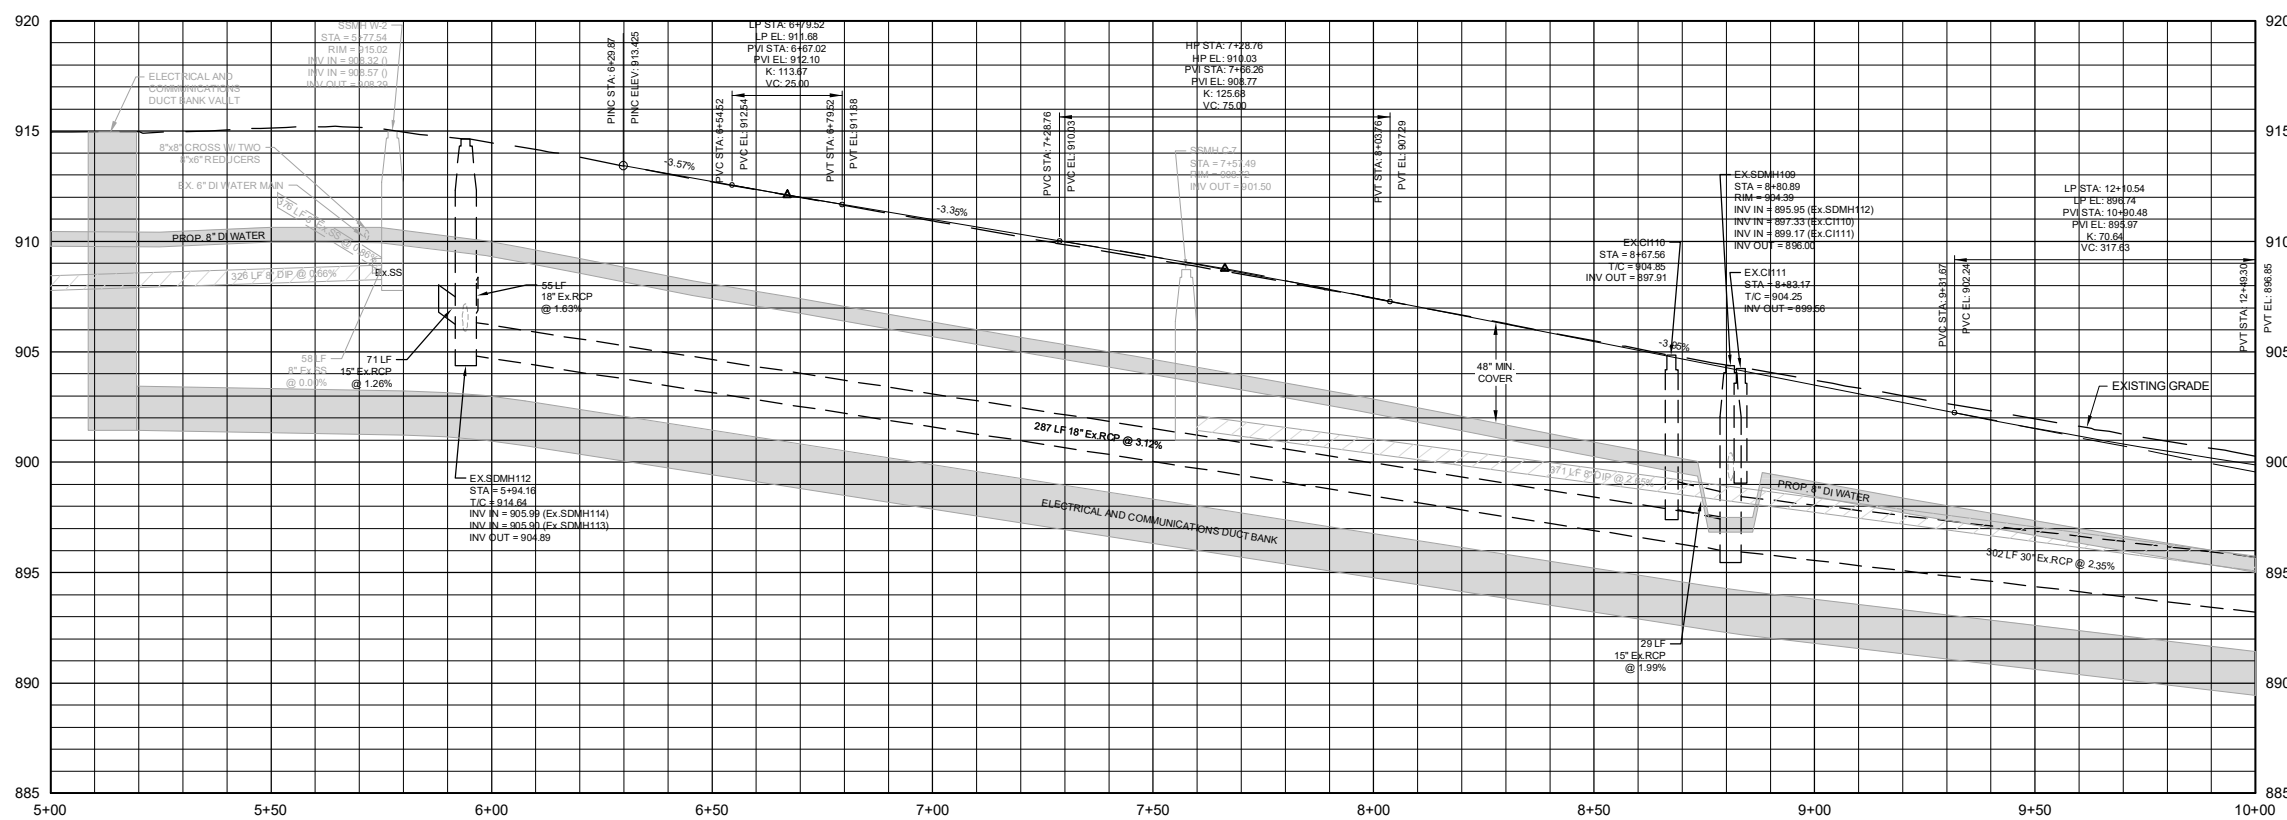


F:\19-297\Drawings\CD\19-297 Roadway Plan & Profile.dwg : C-1.1 Road P&P 12/18/20 9:21am

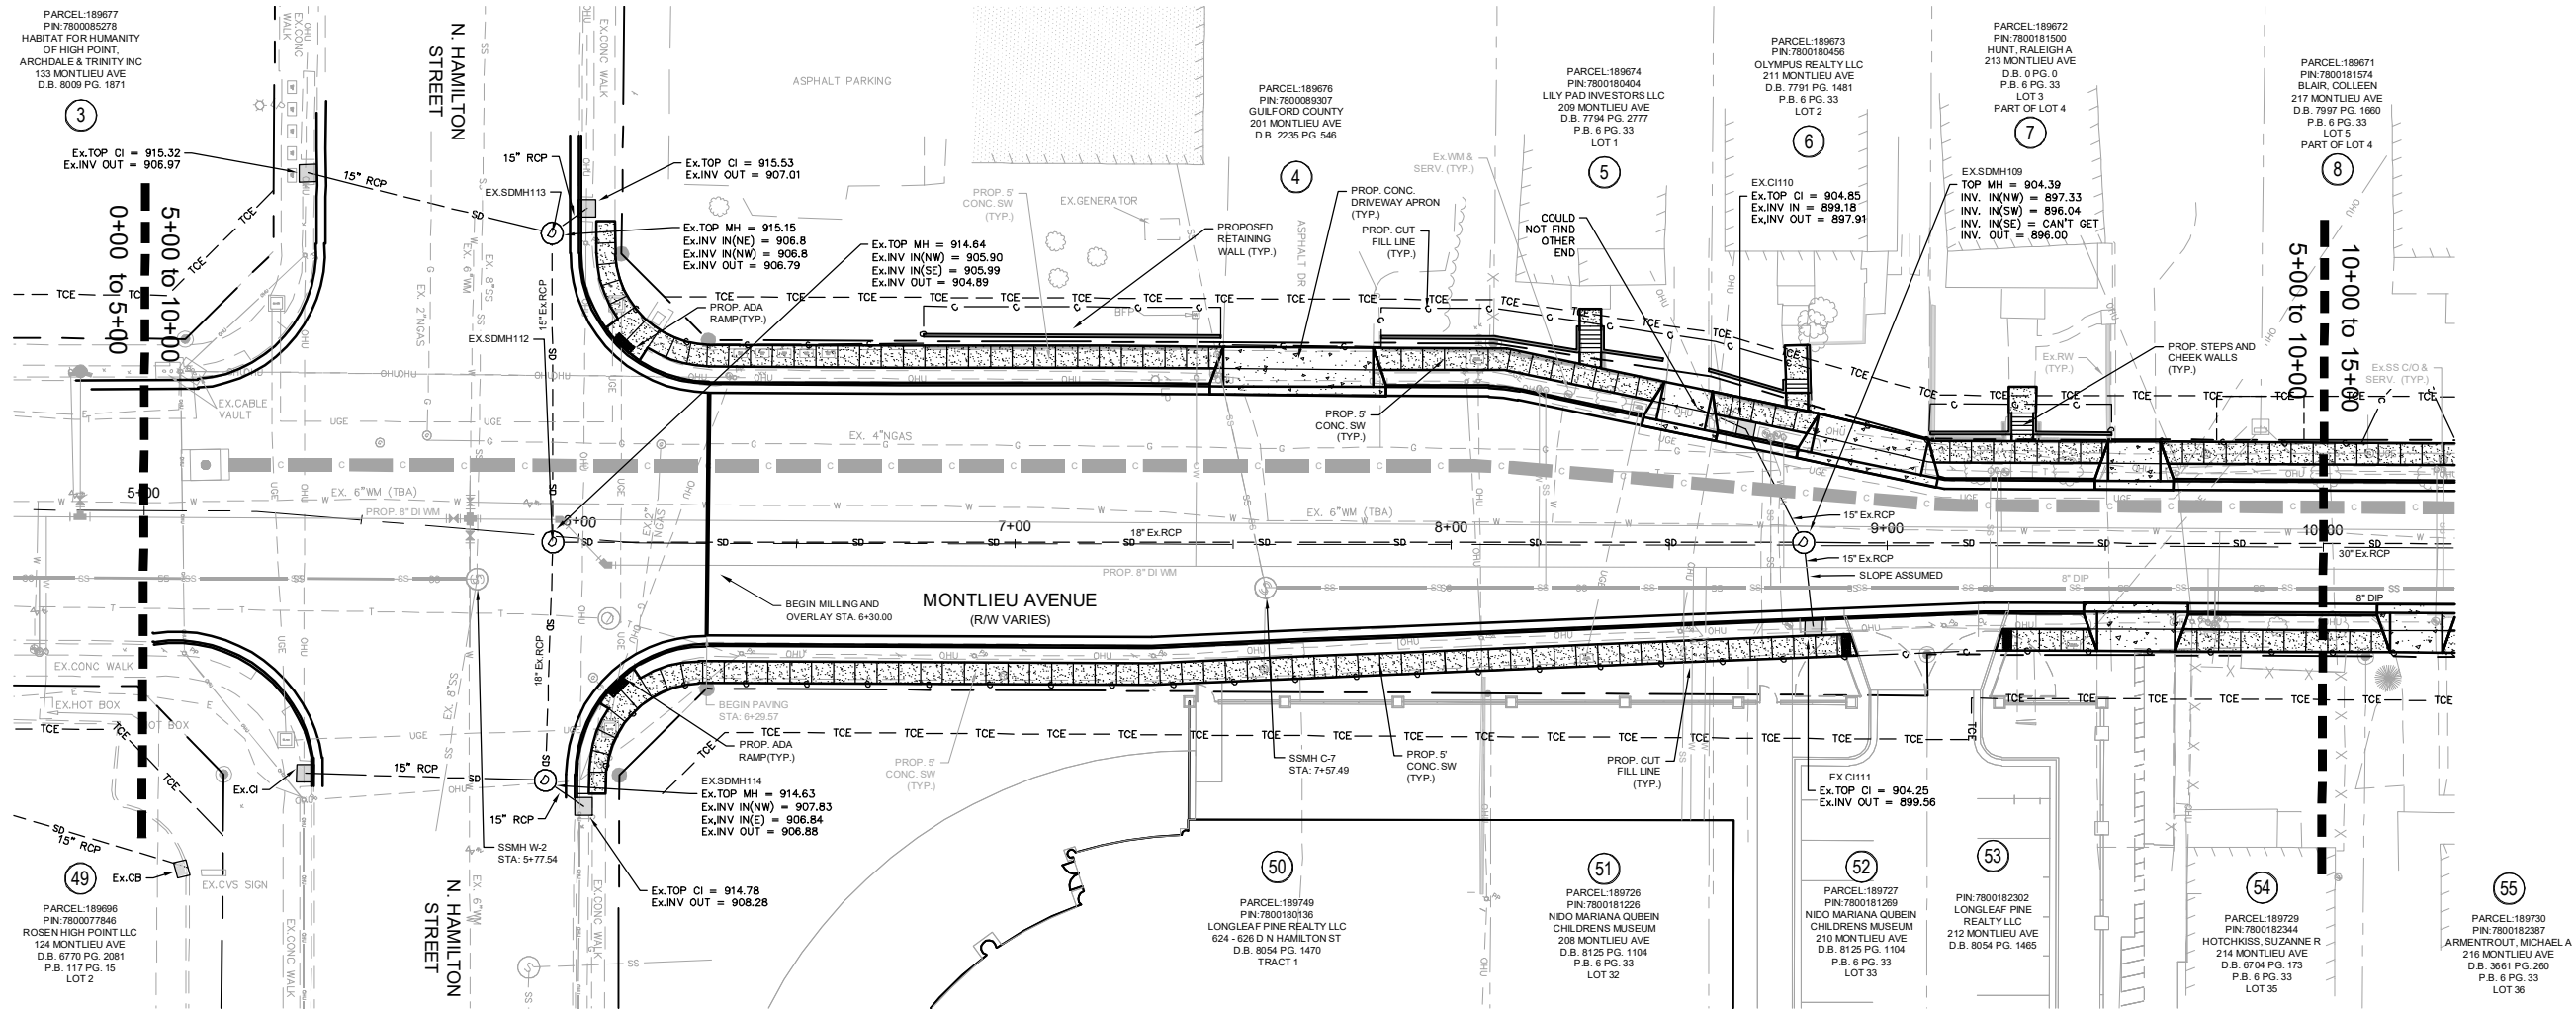

stimmel
LANDSCAPE ARCHITECTURE
CIVIL ENGINEERING
LAND PLANNING
601 N. TRADE STREET, SUITE 200
WINSTON-SALEM, NC 27101
P. 336.723.1067 F. 336.723.1069
www.stimmelpa.com

SEALS:
90% REVIEW SET
FOR REVIEW
ONLY
NOT FOR
CONSTRUCTION

PROJECT:

MONTLIEU AVE ROADWAY AND UTILITY IMPROVEMENTS

HIGH POINT, NORTH CAROLINA

CLIENT:
HIGH POINT UNIVERSITY
ONE UNIVERSITY PARKWAY
HIGH POINT, NC 27268
CONTACT: MR. BARRY KITLEY,
V.P. OF UNIVERSITY
RELATIONS

DATE:	12/18/20
REVISIONS:	

DRAWN: JMT
JOB NO: 19-297
SHEET TITLE:

ROADWAY
PLAN & PROFILE
STATION
5+00 TO 10+00

SCALE: 1"=20'(H); 1"=5'(V)
SHEET NO:

C-1.1

© STIMMEL ASSOCIATES, P.A.