


ANDY IDOL & NANCY P. IDOL,
AND OTHERS
DB. 7770 PG. 657
PARCEL NO. 0168988

TOTAL TEMPORARY CONSTRUCTION EASEMENT=5,902± SQ. FT.
LESTER R. GORRELL
DB. 6297 PG. 162
PARCEL NO. 0171174
919 QUAILMEADOW LN
COLFAX NC 27235

PARCEL 5
TOTAL PERMANENT EASEMENT=1,557± SQ. FT.
TOTAL TEMPORARY CONSTRUCTION EASEMENT=119± SQ. FT.

GUILFORD COUNTY
DB. 1745 PG. 610
P.B. 108, PG. 49
PARCEL NO. 0171078
920 OPEN SAM CT
COLFAX NC 27235

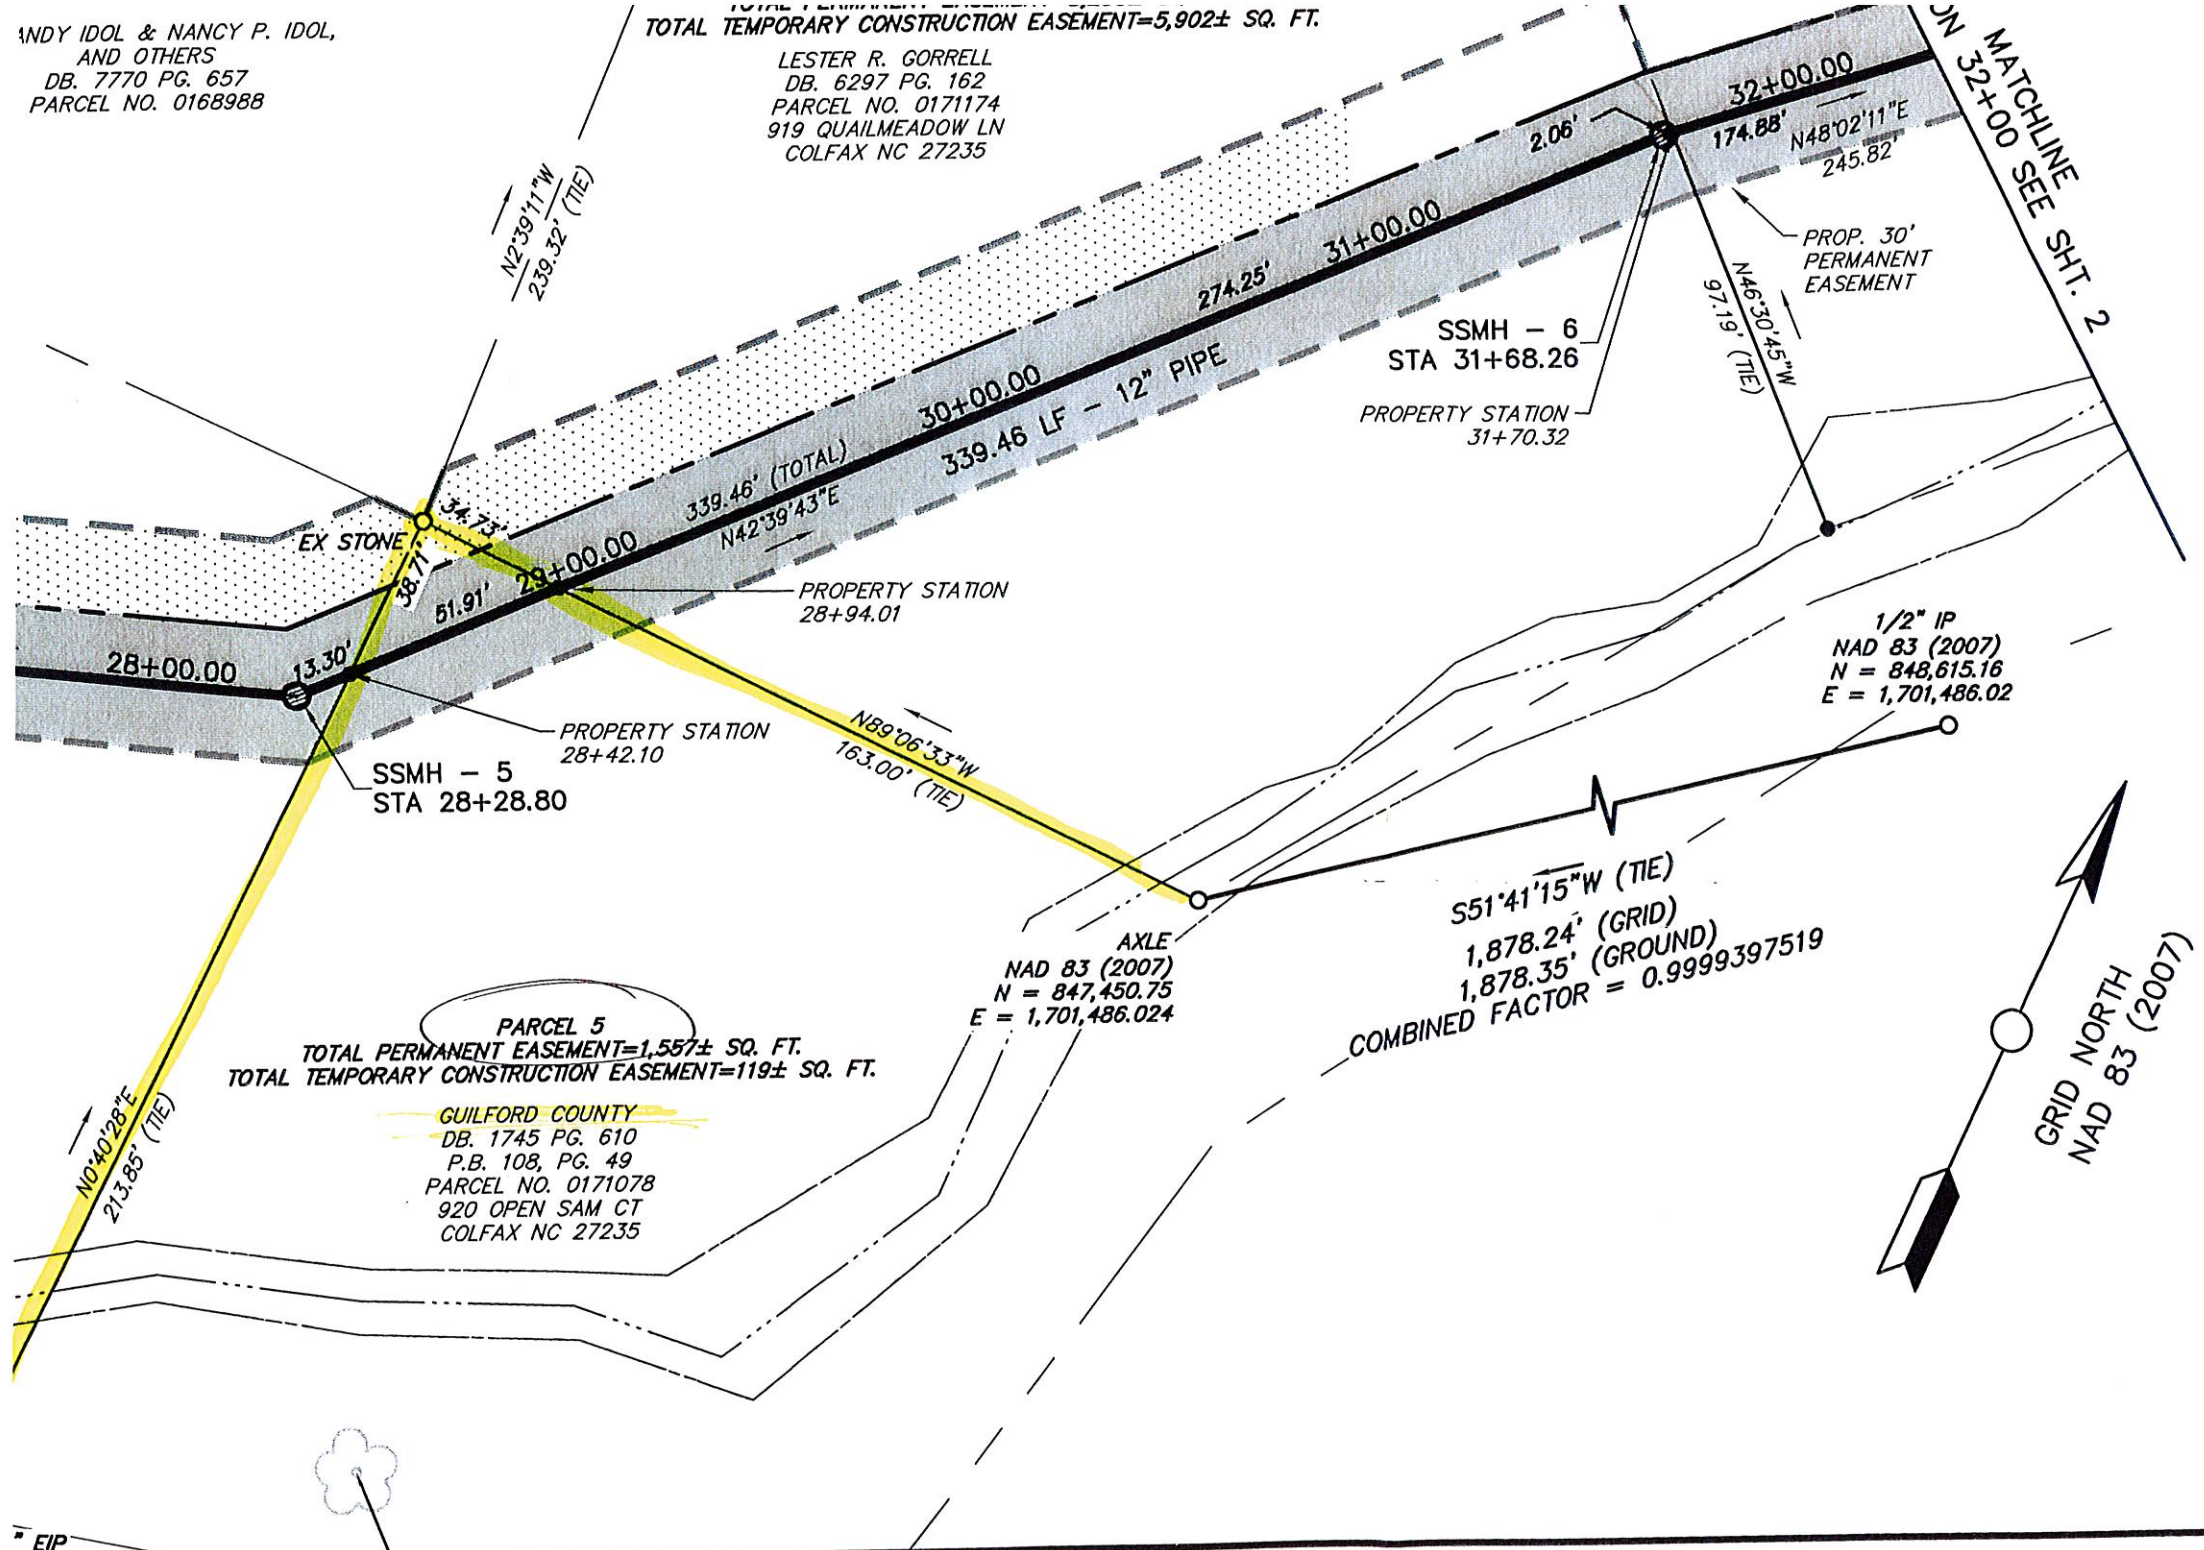

CITY OF HIGH POINT, NC
ADKINS ROAD SEWER IMPROVEMENTS
PHASE 2 EASEMENT PLAT

SHEET 1

OF 3

EIP