


DEVELOPER/OWNER

REDWOLF DEVELOPMENT CO.,LLC
 621 EUGENCE CT.-STE 103
 GREENSBORO, NORTH CAROLINA 27401
 CONTACT: DAVID MICHAELS
 PHONE: (336) 378-8888



CONTRACTOR

WINDSOR HOMES
 5603 NEW GARDEN VILLAGE DRIVE
 GREENSBORO, NORTH CAROLINA 27410
 CONTACT: TOM HALL
 PHONE: (336) 282-3535

P.B. 166, PG. 117

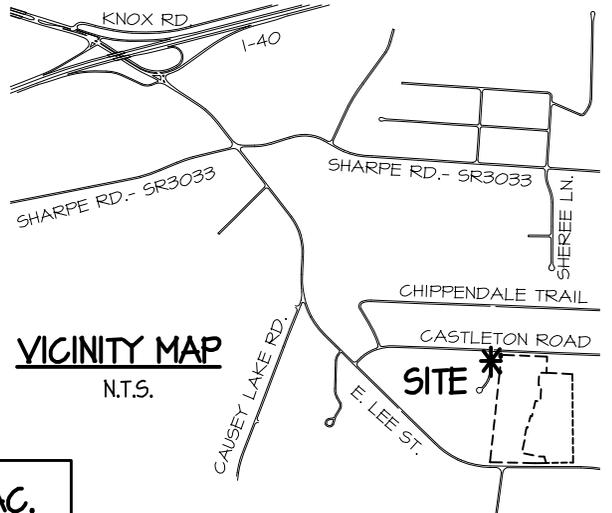

TOTAL AREA = 0.392 AC.

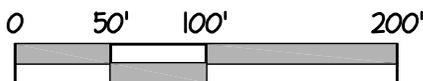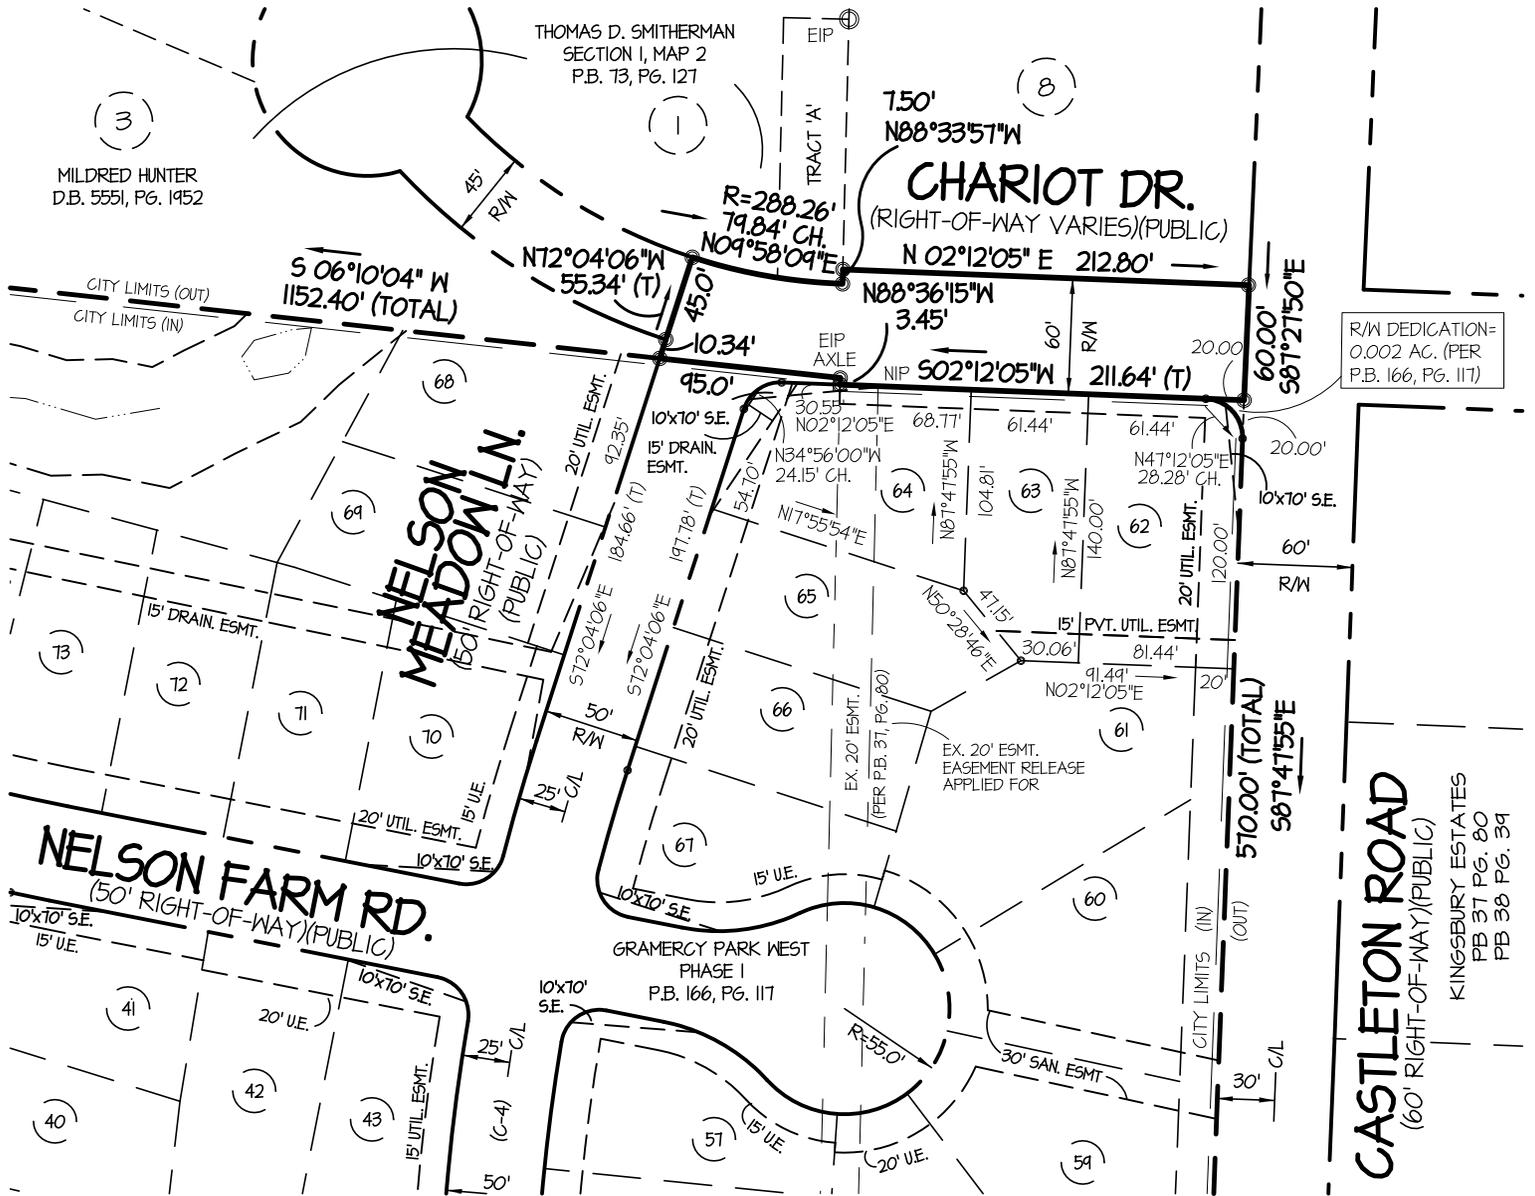

CITY OF GREENSBORO, N.C.

SURVEY _____
 TRACED _____
 CHECKED _____

ANNEXATION MAP FOR CITY OF GREENSBORO,
 REDWOLF DEVELOPMENT COMPANY, LLC & WINDSOR HOMES

DRAWING D-
 DATE JANUARY 27, 2016
 SCALE 1"= 100'