

WO52395262

SCOPE OF WORK:

-INSTALLING A 50/C3 POLE 5' IN DOT ROW AND 3 PHASE 556 AAC PRIMARY & NEUTRAL SPAN ACROSS SR-2305.

GUILFORD COUNTY
7859196386-000
8020 WITTY RD

P2
(36.217861, -79.843449)
50/3 POLE INSTALL
5 FT IN COUNTY ROW

25 FT FROM CENTERLINE
15.5 FT FROM EDGE OF PAVEMENT

DOWN GUY 20' LL WITHIN COUNTY ROW

SET DEPTH: 7 FT

P1
(36.217475, -79.843934)
55/3 POLE INSTALL
5 FT IN DOT ROW

25 FT FROM CENTERLINE
15.5 FT FROM EDGE OF PAVEMENT


DOWN GUY 20' LL OUTSIDE OF DOT ROW, WITHIN COUNTY ROW

SET DEPTH: 9 FT


LEGEND	
	POLE INSTALL
	POLE REMOVAL
	POLE REPLACEMENT
	EXISTING 1 PHASE
	REMOVAL 1 PHASE
	INSTALL 3 PHASE
	NEW RECONDUCTOR 3 PHASE

911 ADDRESS:

7988 Witty Rd,
Summerfield, NC 27358

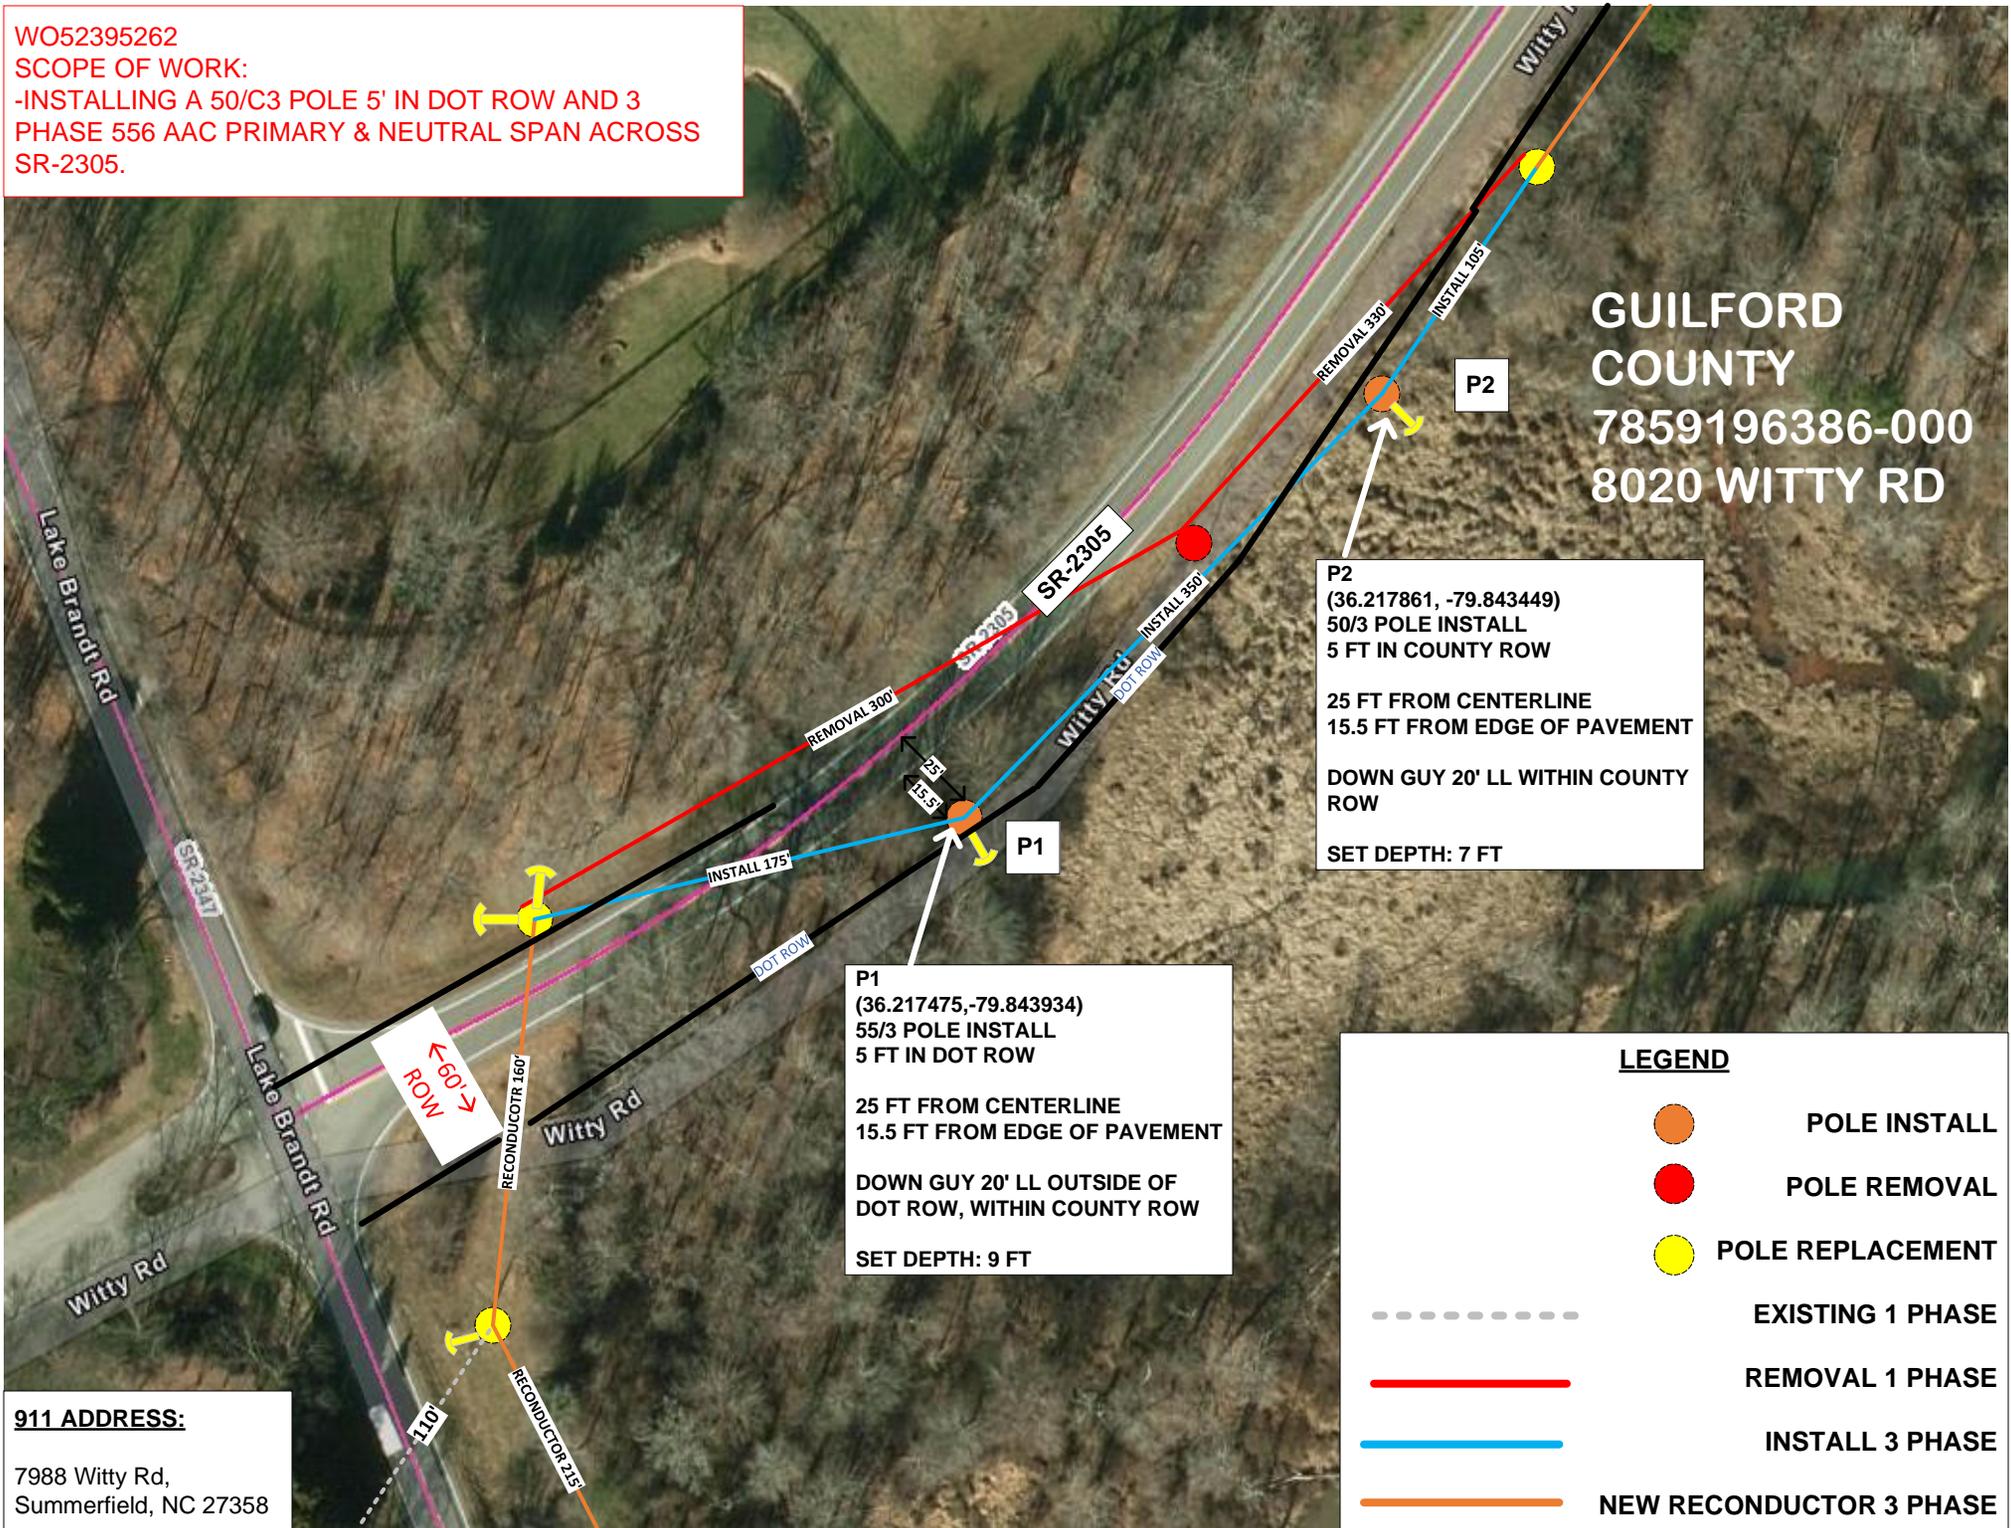

Guilford County, NC

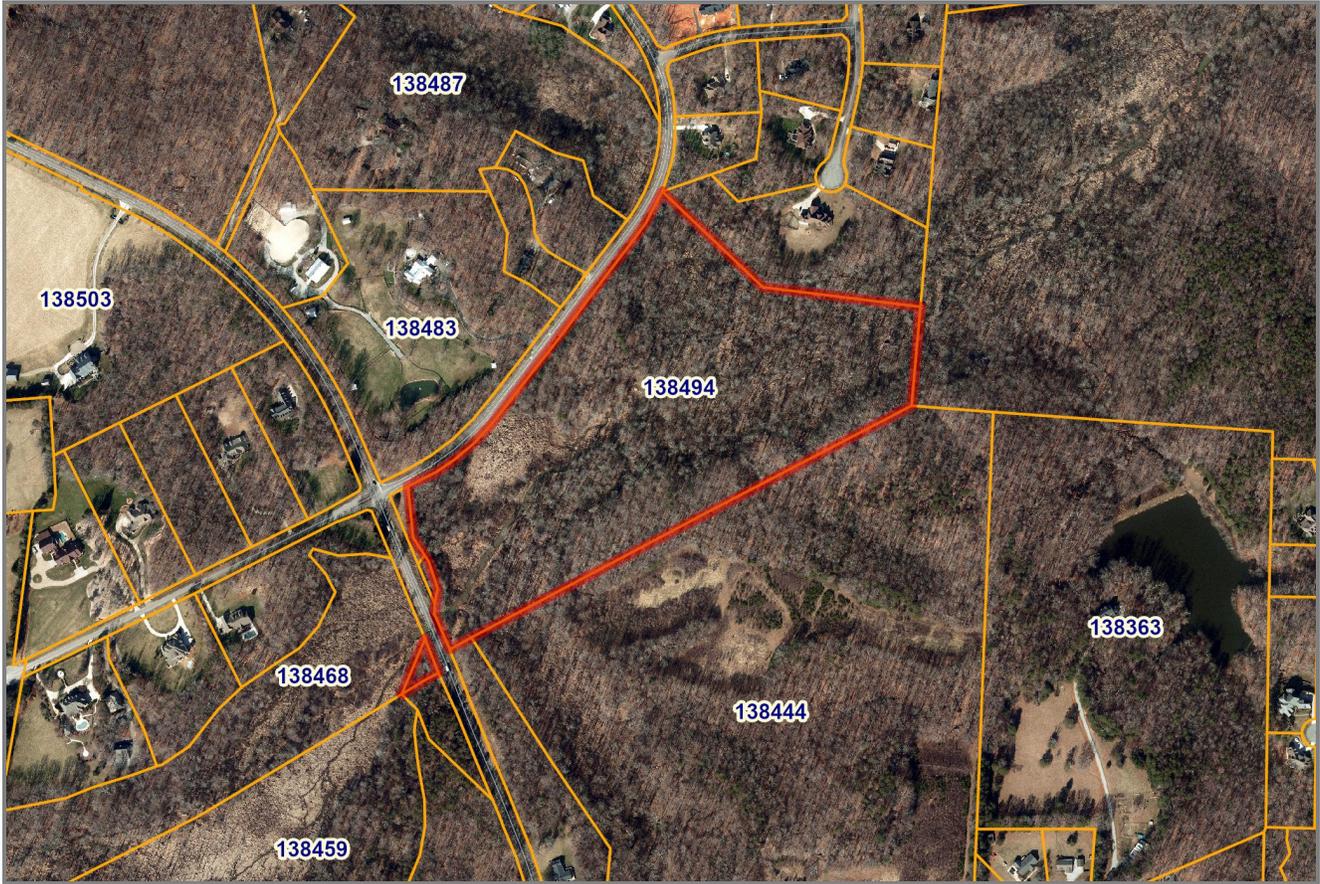

Parcel Number	138494	Total Out Building Value	0
PIN	7859196386	Total Land Value	0
Owner	GUILFORD COUNTY	Total Deferred Value	0
Mail Address	PO BOX 3427	Bldg Card	
Mail City	GREENSBORO	Appraisal Model Code	
Mail State	NC	Deed Data	6/16/2009
Mail Zip	27402	Neighborhood	7859R01
Property Address	8020 WITTY RD	Property Type	DEVELOPMT RESTRICTED
Legal Description	36.06AC BAL R/C 69	Structure Size	
Deed	007025-01573	Lot Size	36.06
Plat		Year Built	
Condo		Bedrooms	
Total Assessed	0	Bathrooms	
Total Building Value	0	Grade	



Disclaimer: While every effort is made to keep information provided over the internet accurate and up-to-date, Guilford County does not certify the authenticity or accuracy of such information. No warranties, express or implied, are provided for the records and/or mapping data herein, or for their use or interpretation by the User.

Map Scale
1 inch = 667 feet
 4/15/2024