
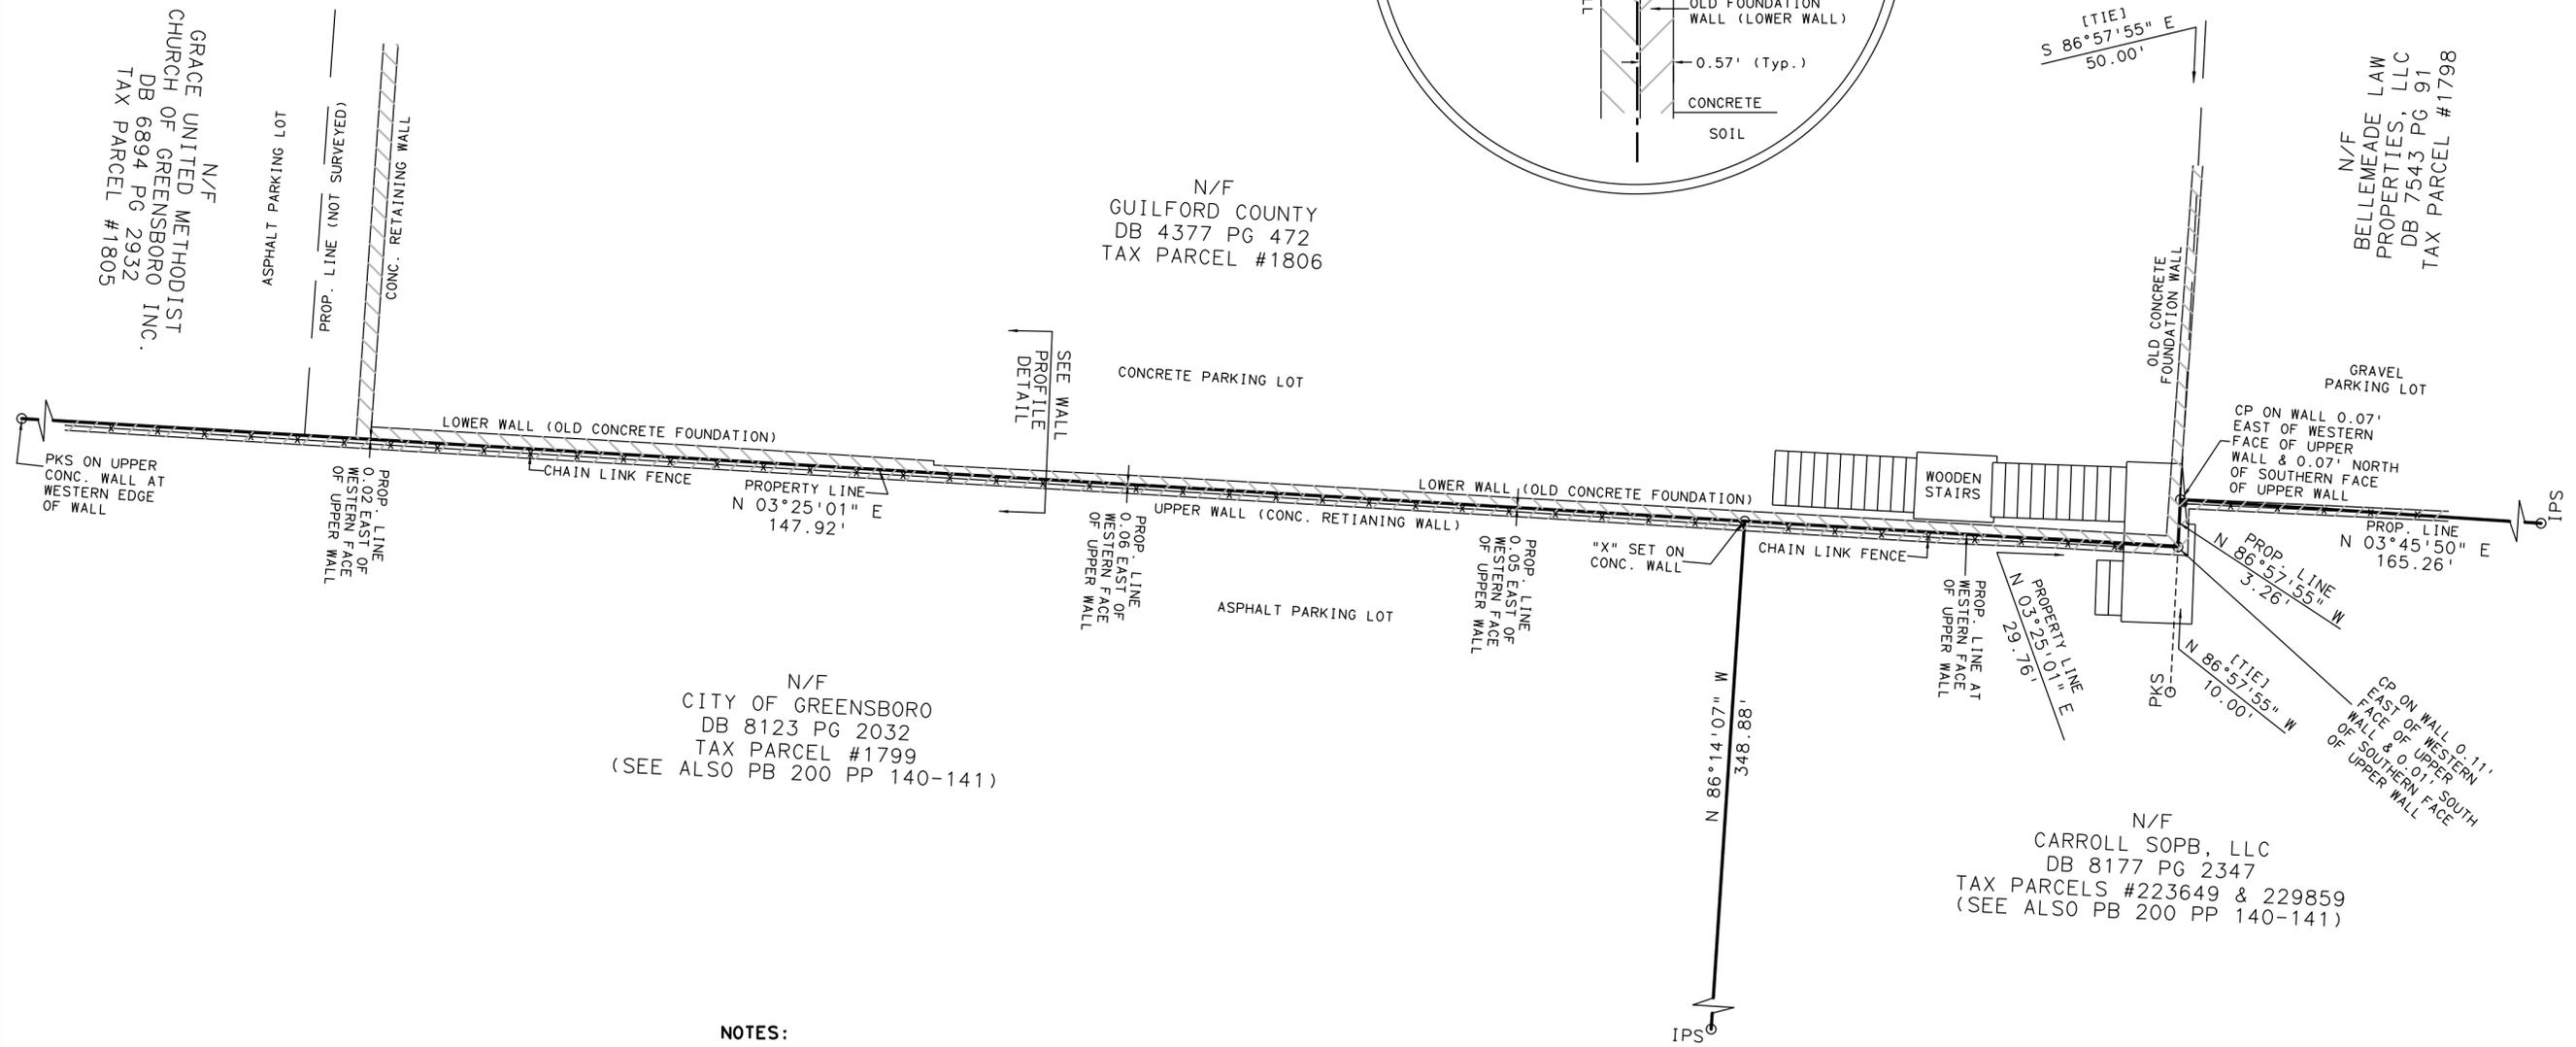
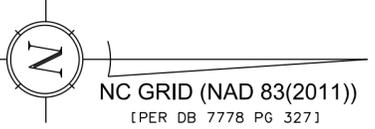


- LEGEND**
- IPF = IRON PIPE FOUND
 - RBF = IRON REBAR FOUND
 - PKF = MAGNETIC NAIL FOUND
 - XF = CHISLED "X" FOUND
 - CMF = CONCRETE MONUMENT FOUND
 - IPS = IRON PIPE SET
 - PKS = MAGNETIC NAIL SET
 - XS = CHISLED "X" SET
 - CP = COMPUTED POINT (NO CORNER MONUMENT FOUND OR SET)
 - R/W = RIGHT OF WAY
 - N/F = NOW OR FORMERLY
 - Typ. = TYPICAL
 - — x — CHAIN LINK FENCE

WALL PROFILE DETAIL
 HORIZONTAL SCALE 1"=2'
 NOT TO VERTICAL SCALE

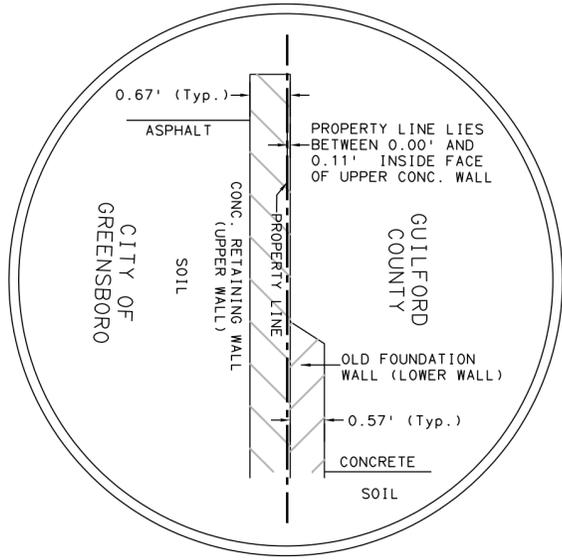

NOTES:

- THE PURPOSE OF THIS EXHIBIT IS TO SHOW THE RELATIONSHIP OF CONCRETE RETAINING WALLS TO THE LOCATION OF THE PROPERTY LINE LYING BETWEEN TAX LOTS #1799 (CITY OF GREENSBORO) AND #1806 (GUILDFORD COUNTY).
- ALL BOUNDARY INFORMATION IS SHOWN HEREON PER A BOUNDARY AND TOPOGRAPHIC PREPARED BY SACKS SURVEYING & MAPPING DATED 05 MARCH, 2019 (REV. 7/17/19). SEE ALSO PLAT BOOK 200, PAGES 140 AND 141. THIS SURVEYOR DID NOT UPDATE SAID BOUNDARY SURVEY IN CONJUNCTION WITH THE PRESENT MAPPING.
- ALL DISTANCES ARE HORIZONTAL GROUND MEASUREMENTS UNLESS NOTED OTHERWISE.
- THERE ARE IMPROVEMENTS TO THIS PROPERTY, SURFACE AND SUBSURFACE, WHICH ARE NOT SHOWN HEREON.
- THE WALL LOCATION SHOWN HEREON IS BASED ON THE TOP OF SAID WALLS. THIS SURVEYOR DID NOT MAKE ANY DETERMINATION AS TO WHETHER SAID WALLS ARE PLUMB.
- THIS SURVEYOR IS UNABLE TO DETERMINE WHETHER THE UPPER AND LOWER WALLS SHOWN HEREON ARE STRUCTURALLY INDEPENDENT OF ONE ANOTHER.

FINAL DRAWING - FOR REVIEW PURPOSES ONLY

Witness my original signature, registration number and Seal this 15th day of AUGUST, A.D. 2019.

NOT A CERTIFIED DOCUMENT -
 SURVEYOR LICENSE NUMBER L-4519

UNLESS SIGNED, SEALED AND DATED, THIS IS A PRELIMINARY PLAT NOT FOR RECORDING, SALES OR CONVEYANCES.

SSM
 SACKS SURVEYING & MAPPING, P.C.
 Land Surveyors
 3308-B Edgefield Road
 Greensboro, NC 27409
 (336) 931-0566
 FAX 931-0558
 WWW.SSMLAND
 FIRM.LIC.#C-2741

**WALL EXHIBIT
 EUGENE STREET
 PARKING DECK SITE:**

W. FRIENDLY AVE., N. EUGENE ST., & BELLEMEADE ST.
 MOREHEAD TOWNSHIP, CITY OF GREENSBORO
 GUILDFORD COUNTY, NORTH CAROLINA
 DATE PREPARED = 15 AUGUST, 2019
 SCALE 1 INCH = 8 FEET



DRAWING FILE NAME: EUGENE-PARK-WALL-EXHIBIT.dwg