


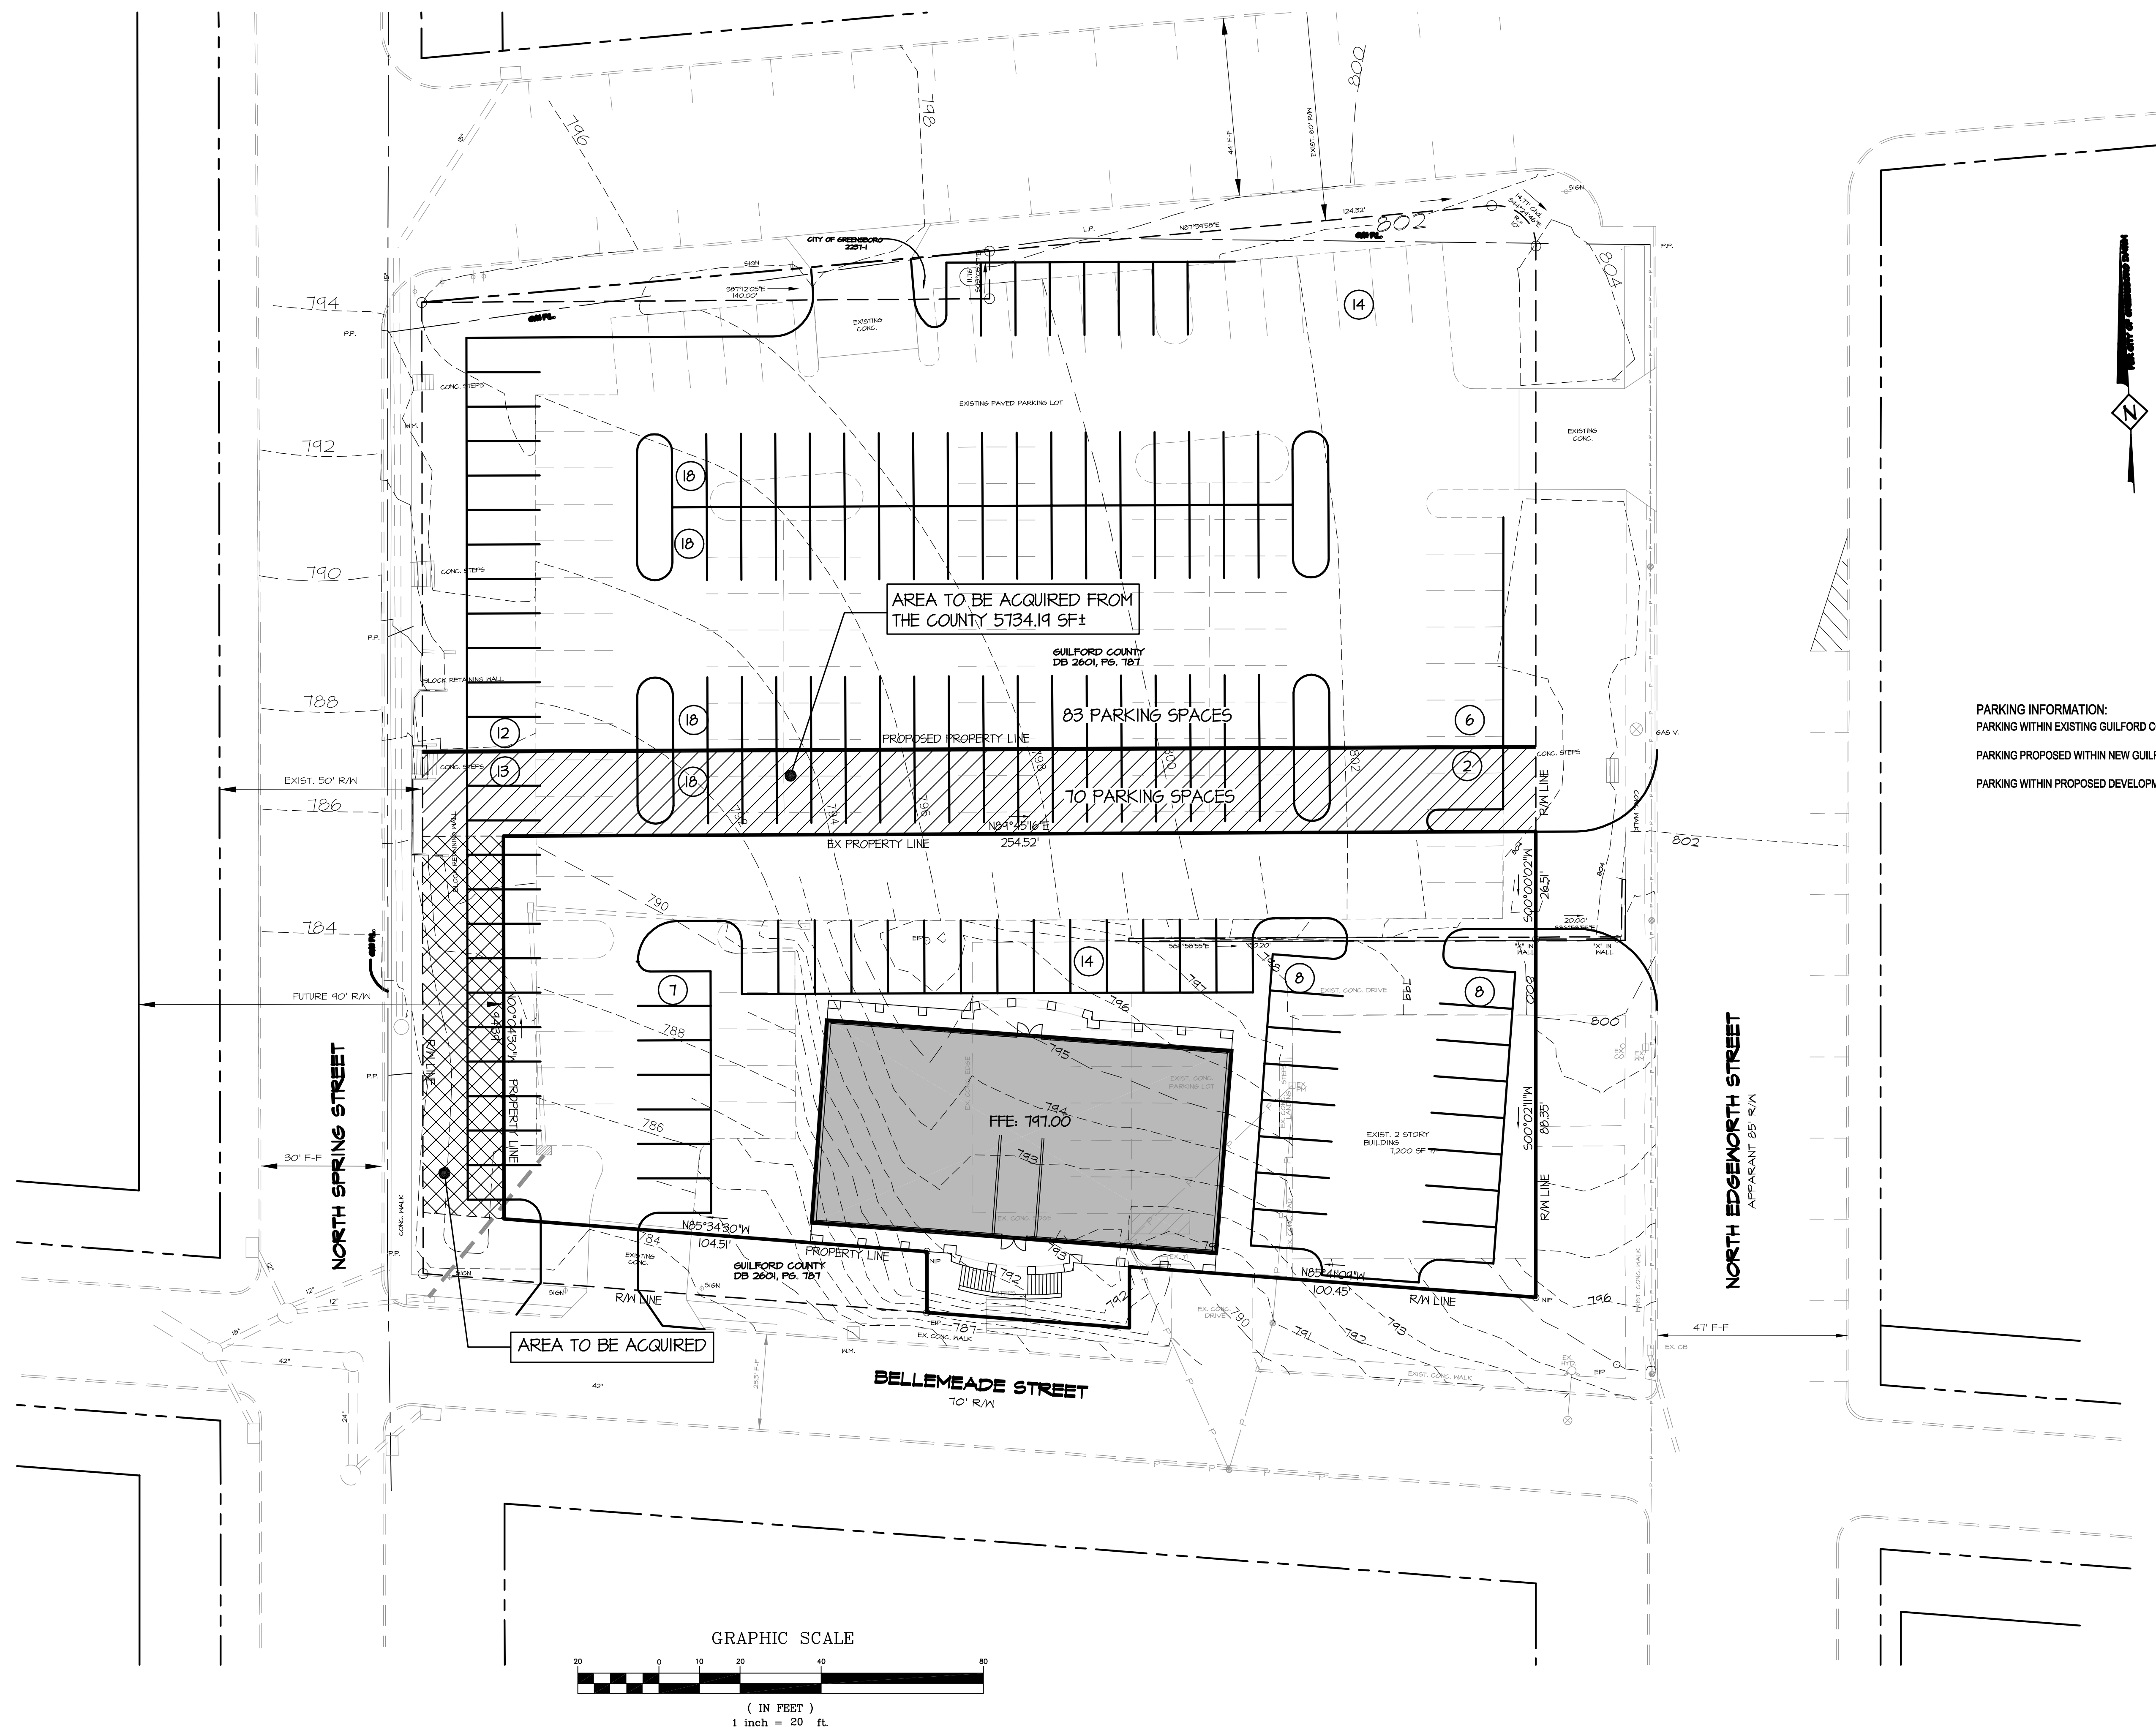

PARKING INFORMATION:
PARKING WITHIN EXISTING GUILFORD COUNTY TRACT = 83 SPACES
PARKING PROPOSED WITHIN NEW GUILFORD COUNTY TRACT LINE = 86 SPACES
PARKING WITHIN PROPOSED DEVELOPMENT = 70 SPACES

LAND ACQUISITION & PARKING EXHIBIT

305 NORTH EDGEWORTH STREET

CITY OF GREENSBORO
NORTH CAROLINA

SCALE: 1" = 20'

DATE: 11/07/2018

PROJECT: 1584-18

DRAWN BY: TGL

SHEET 

GPT
ENGINEERING AND SURVEYING, INC.
LAND DEVELOPMENT CONSULTING
CORPORATE LICENSE NUMBER C-1515
4400 TYNING STREET
HIGH POINT, NORTH CAROLINA 27265
PHONE: (336) 612-6800 ~ FAX: (336) 612-5180