



**LEGEND**

IPF = IRON PIPE FOUND  
RBF = IRON REBAR FOUND  
PKF = MAGNETIC NAIL FOUND  
XF = CHISLED "X" FOUND  
CMF = CONCRETE MONUMENT FOUND  
IPS = IRON PIPE SET  
PKS = MAGNETIC NAIL SET  
XS = CHISLED "X" SET  
CP = COMPUTED POINT (NO CORNER MONUMENT FOUND OR SET)  
R/W = RIGHT OF WAY  
N/F = NOW OR FORMERLY  
Typ. = TYPICAL


● — x — CHAIN LINK FENCE

## WALL PROFILE DETAIL

HORIZONTAL SCALE 1"=2'  
NOT TO VERTICAL SCALE

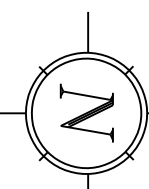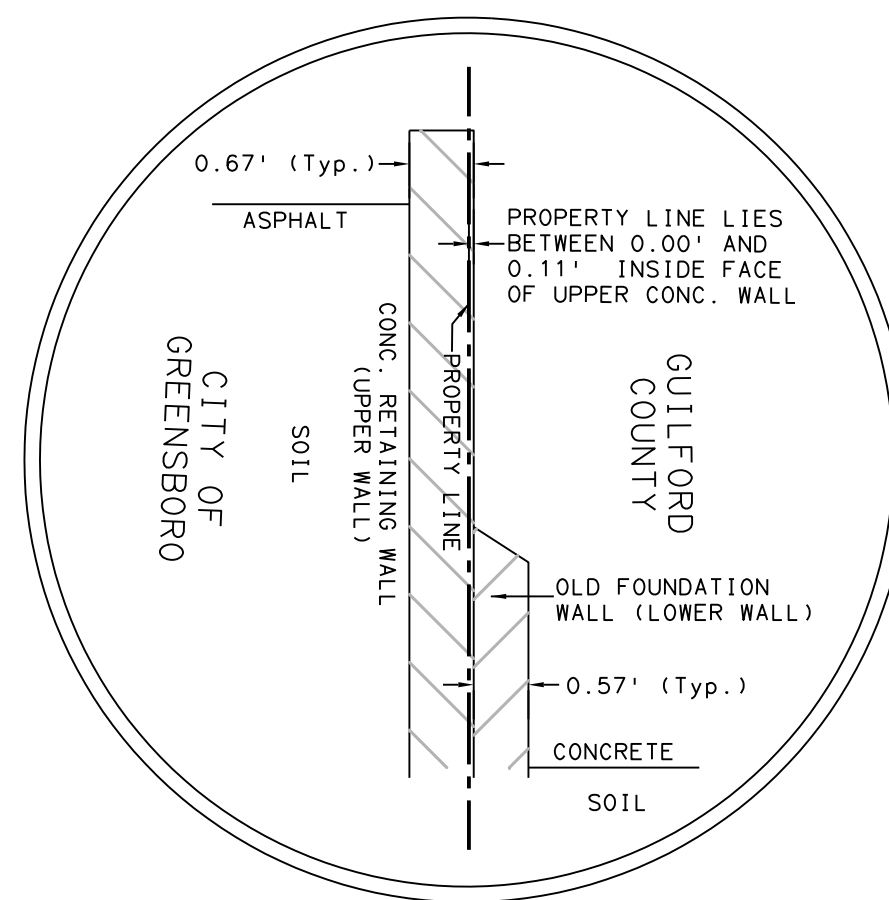

NC GRID (NAD 83(2011))  
[PER DB 7778 PG 327]

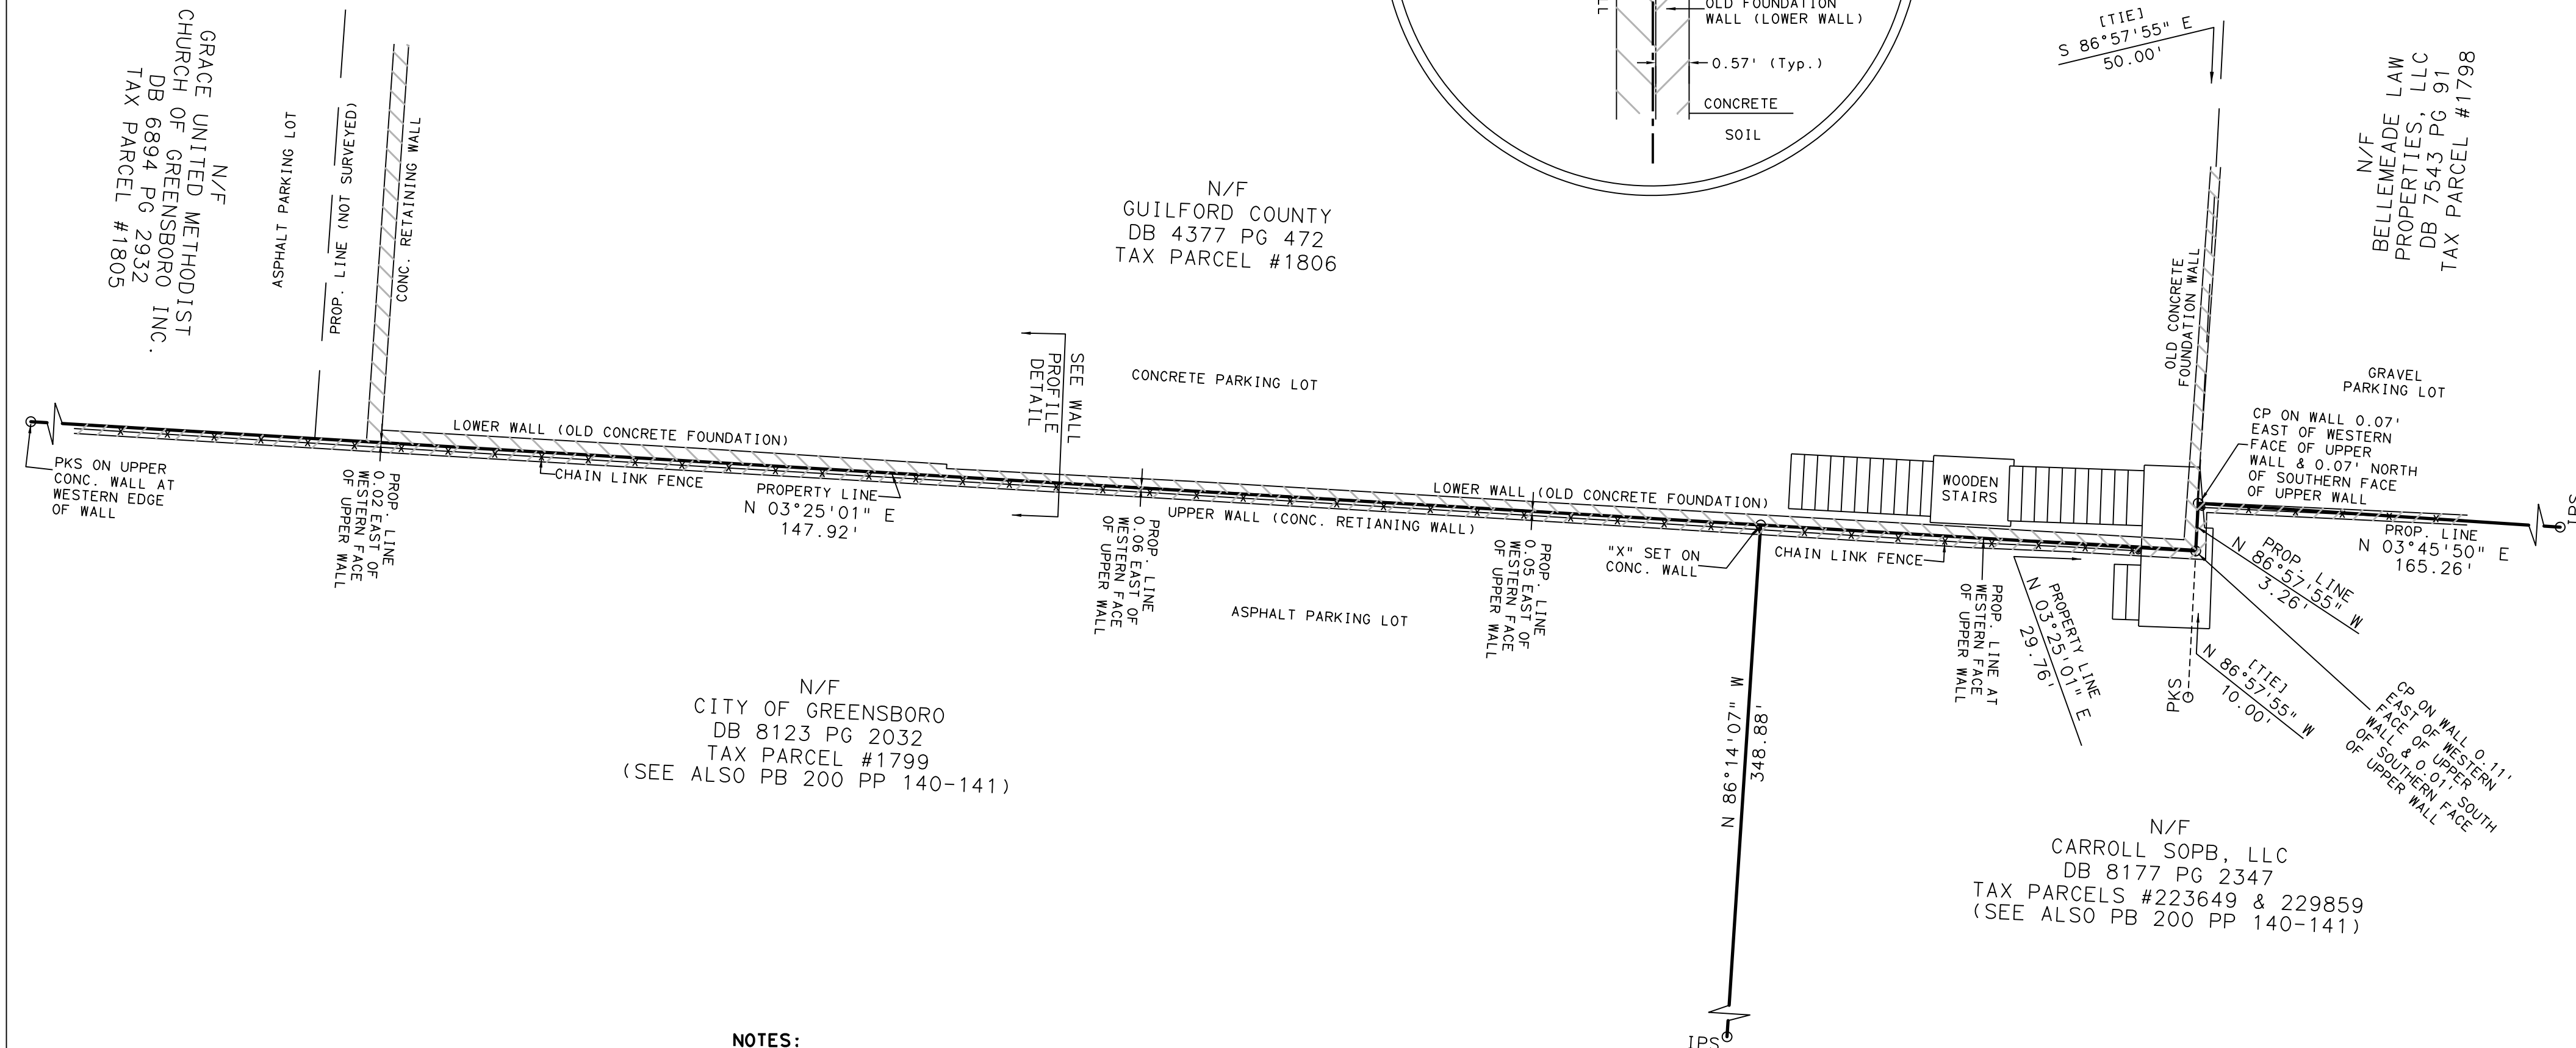

### NOTES:

THE PURPOSE OF THIS EXHIBIT IS TO SHOW THE RELATIONSHIP OF CONCRETE RETAINING WALLS TO THE LOCATION OF THE PROPERTY LINE LYING BETWEEN TAX LOTS #1799 (CITY OF GREENSBORO) AND #1806 (GUILFORD COUNTY).

ALL BOUNDARY INFORMATION IS SHOWN HEREON PER A BOUNDARY AND TOPOGRAPHIC PREPARED BY SACKS SURVEYING & MAPPING DATED 05 MARCH, 2019 (REV. 7/17/19). SEE ALSO PLAT BOOK 200, PAGES 140 AND 141. THIS SURVEYOR DID NOT UPDATE SAID BOUNDARY SURVEY IN CONJUNCTION WITH THE PRESENT MAPPING.

ALL DISTANCES ARE HORIZONTAL GROUND MEASUREMENTS UNLESS NOTED OTHERWISE.

THERE ARE IMPROVEMENTS TO THIS PROPERTY, SURFACE AND SUBSURFACE, WHICH ARE NOT SHOWN HEREON.

THE WALL LOCATION SHOWN HEREON IS BASED ON THE TOP OF SAID WALLS. THIS SURVEYOR DID NOT MAKE ANY DETERMINATION AS TO WHETHER SAID WALLS ARE PLUMB.

THIS SURVEYOR IS UNABLE TO DETERMINE WHETHER THE UPPER AND LOWER WALLS SHOWN HEREON ARE STRUCTURALLY INDEPENDENT OF ONE ANOTHER.

### WALL EXHIBIT

## EUGENE STREET PARKING DECK SITE:

W. FRIENDLY AVE., N. EUGENE ST., & BELLEMEADE ST.

MOREHEAD TOWNSHIP, CITY OF GREENSBORO  
GUILFORD COUNTY, NORTH CAROLINA

DATE PREPARED = 15 AUGUST, 2019

SCALE 1 INCH = 8 FEET



DRAWING FILE NAME: EUGENE-PARK-WALL-EXHIBIT.dwg

## FINAL DRAWING - FOR REVIEW PURPOSES ONLY

Witness my original signature, registration number  
and Seal this 15th day of AUGUST, A.D. 2019.

### NOT A CERTIFIED DOCUMENT -

SURVEYOR LICENSE NUMBER L-4519

UNLESS SIGNED, SEALED AND DATED, THIS IS A PRELIMINARY  
PLAT NOT FOR RECORDING, SALES OR CONVEYANCES.



# SSM

SACKS SURVEYING & MAPPING, P.C.

### Land Surveyors

3308-B Edgefield Road  
Greensboro, NC 27409  
(336) 931-0566  
FAX 931-0558

WWW.SSMLAND  
FIRM.LIC.#C-2741